


The National Fale Malae

General Arrangement
Drawings

Document Prepared by Jasmax for
The Fale Malae Trust Ltd.
June 2024

JASMAX + Albert L. Refiti

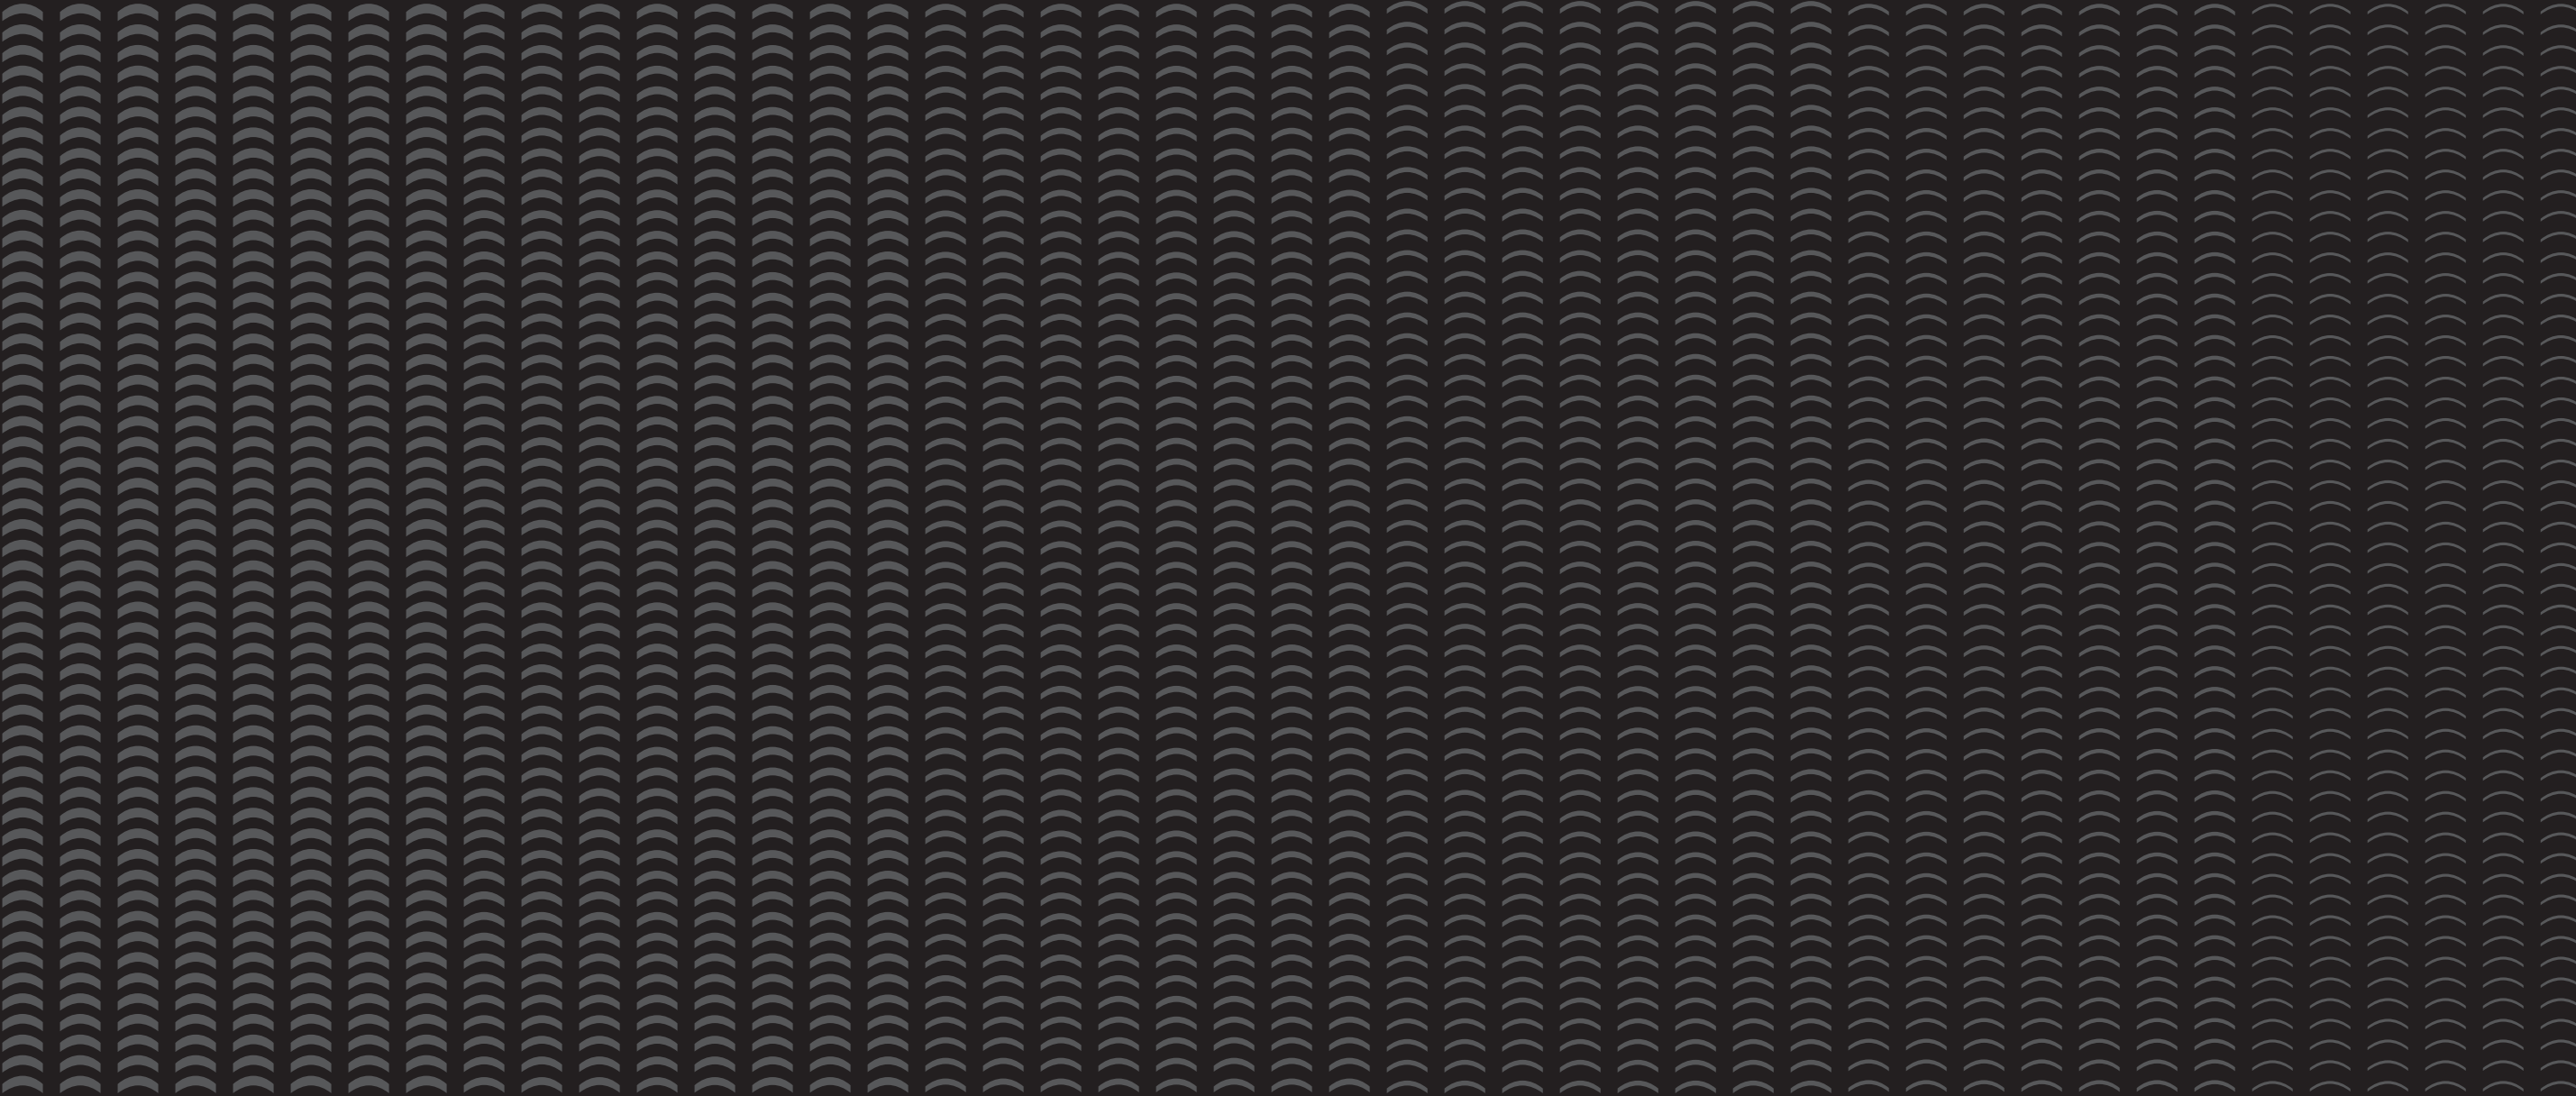



1 | 1 : 1000 Site Plan
LOCATION PLAN

RESERVED SPACE
COUNCIL
BC STAMP

Revisions

Notes

If there are any discrepancies in the documents please seek clarification before proceeding with any work.
No building work shall proceed until Building Consent has been granted for the work described.

JASMAX

Client
Fale Malae Trust

Consultant Team
Dunning Thornton Consultants Ltd
Aurecon
COR Associates
Marshall Day

Project
Fale Malae
Frank Kitts Park, Wellington

Sheet
LOCATION PLAN


SCALE @ A1= 1 : 1000



ARCHITECTURAL

Drawing Number
RC-010

DO NOT SCALE OFF THIS DRAWING
CONTRACTOR MUST VERIFY ALL DIMENSIONS ON SITE BEFORE COMMENCING ANY WORK
COPYRIGHT © JASMAX

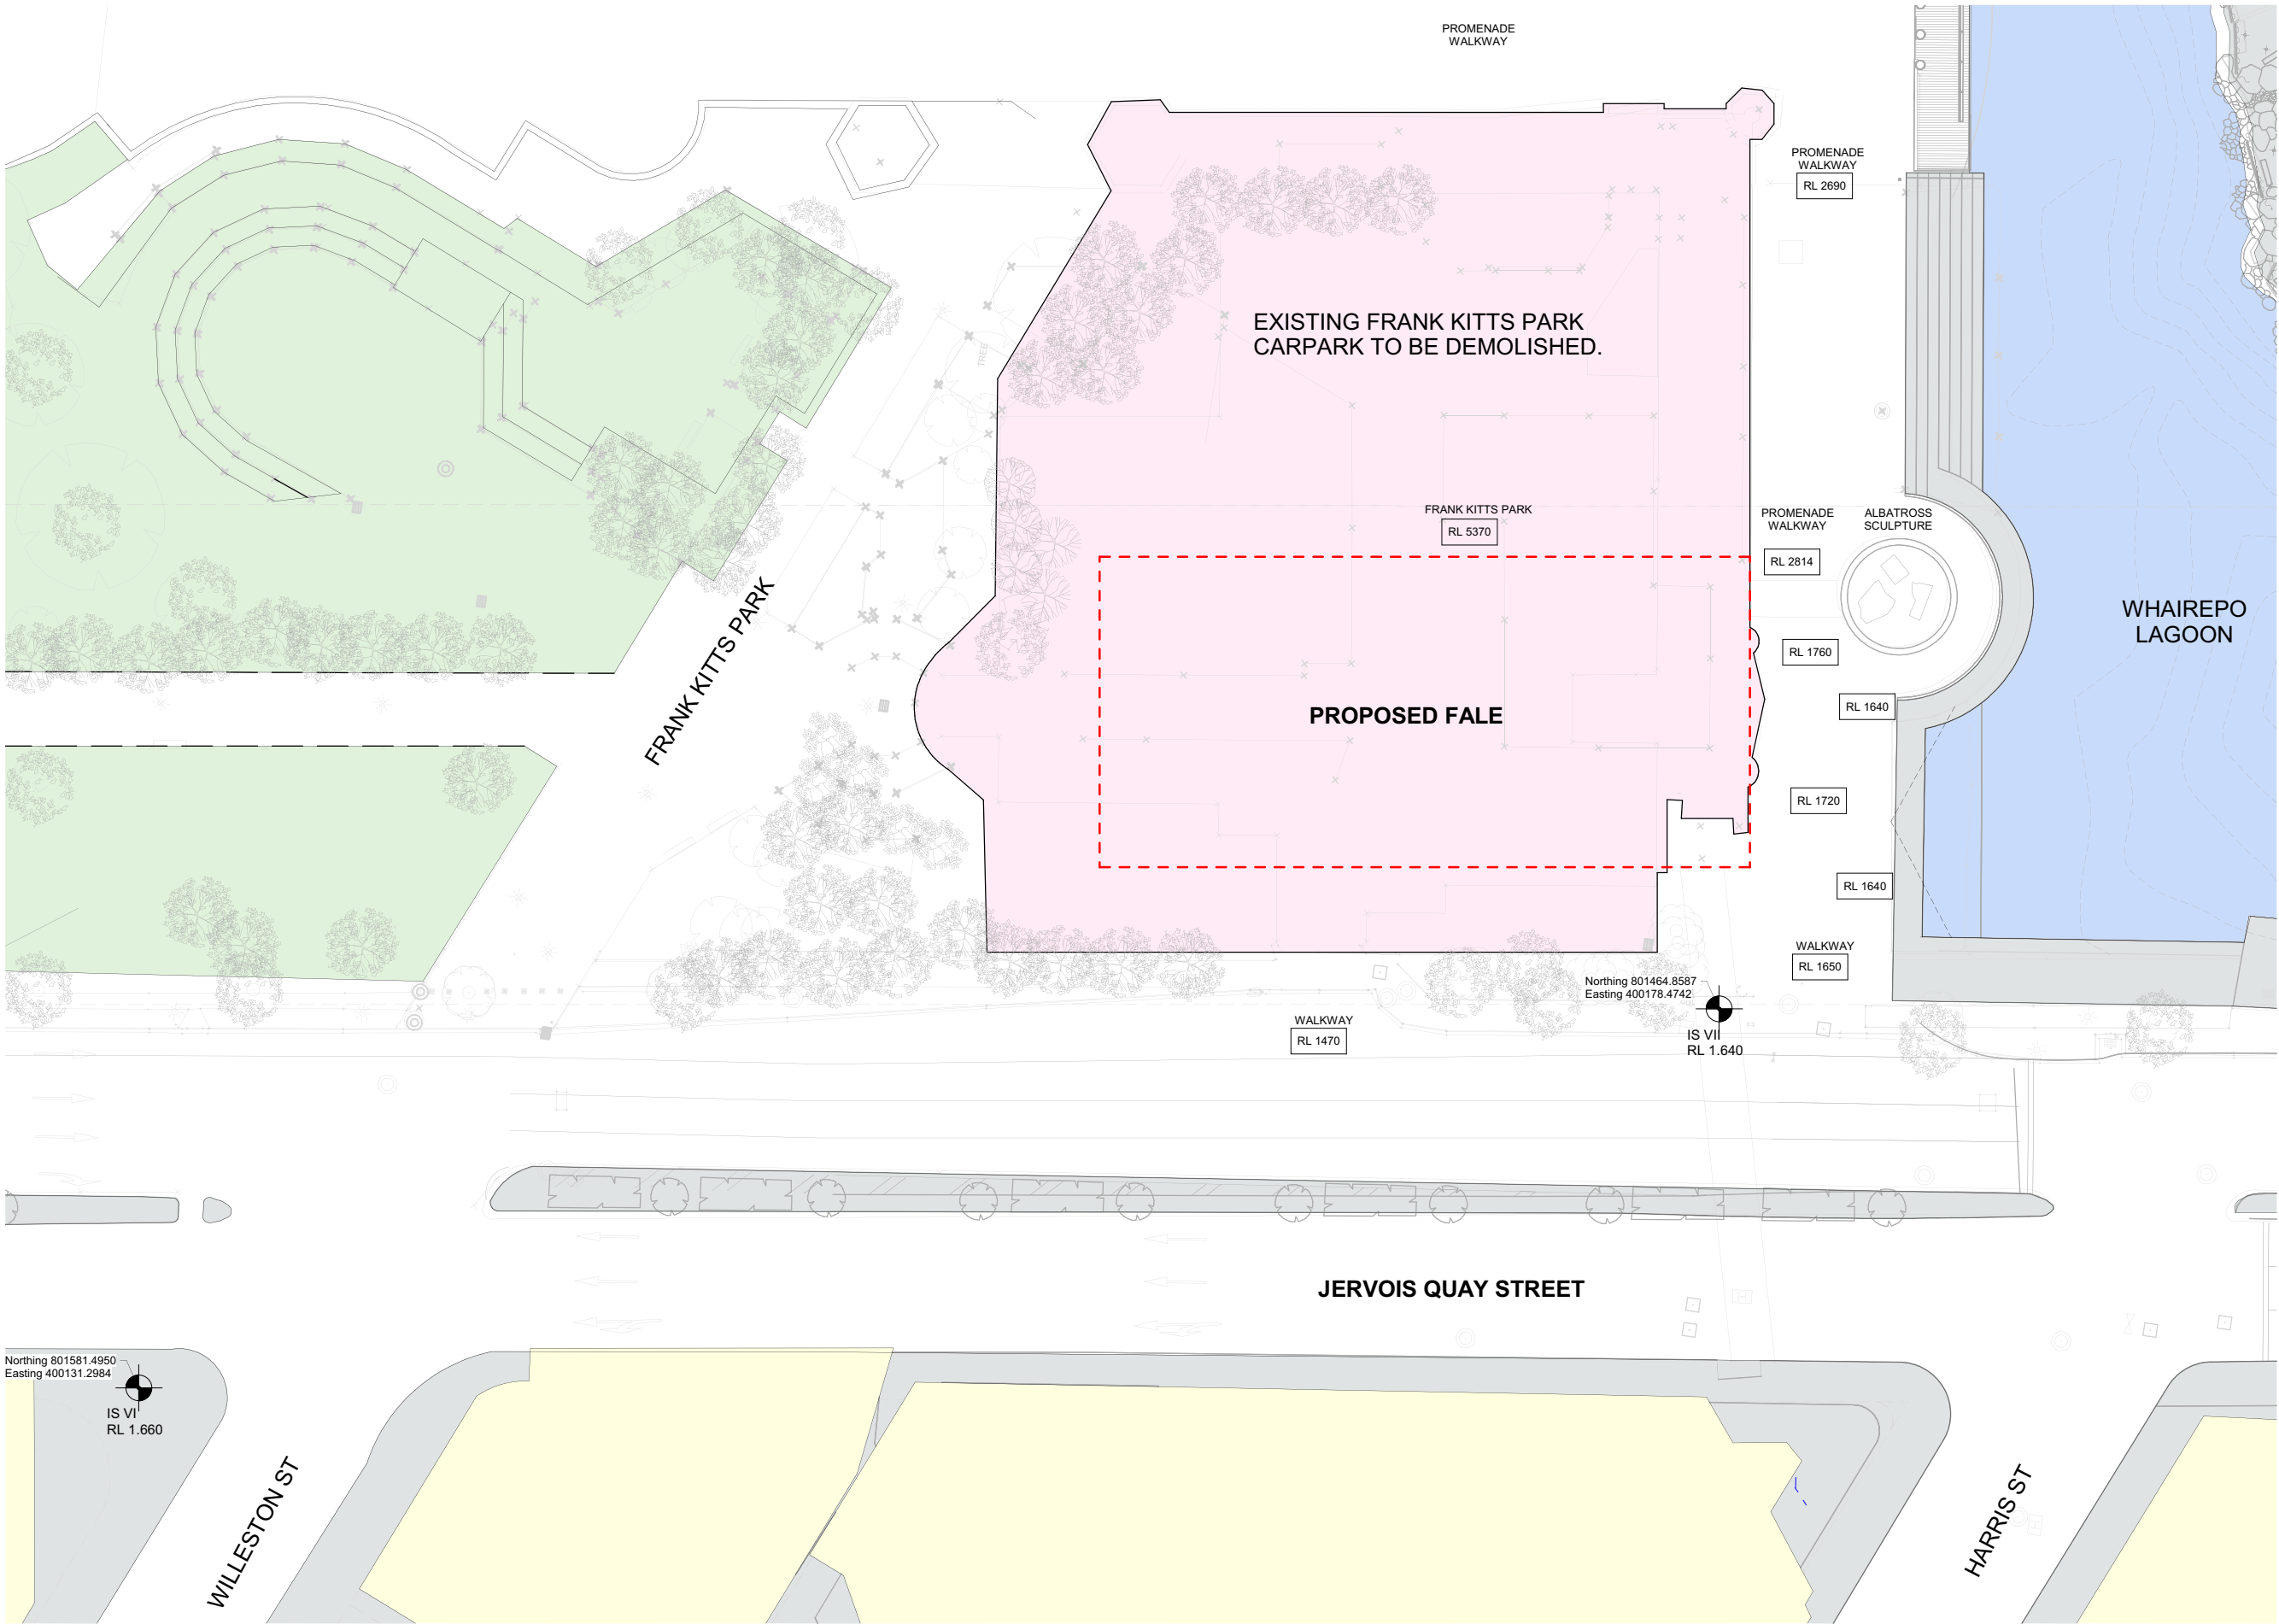

1 1 : 250 Plan
A1-300 EXISTING SITE PLAN

Consultant Team
Dunning Thornton Consultants Ltd
Structural Engineers
Aurecon
Building Services Design
COR Associates
Building Services Design
Marshall Day
Acoustic Engineers

Client
Fale Malae Trust

JASMAX

Notes

Revisions




ARCHITECTURAL

Project Number: 221113
Fale Malae
Frank Kitts Park, Wellington
Sheet
EXISTING SITE PLAN
SCALE @ A1= 1 : 250

RESOURCE CONSENT

NO BUILDING WORK SHALL PROCEED
UNTIL BUILDING CONSENT HAS BEEN
GRANTED FOR THE WORK DESCRIBED
DO NOT SCALE OFF THIS DRAWING
CONTRACTOR MUST VERIFY ALL DIMENSIONS
ON SITE BEFORE COMMENCING ANY WORK
IF THERE ARE ANY DISCREPANCIES IN THE
DOCUMENTS PLEASE SEEK CLARIFICATION
BEFORE PROCEEDING WITH ANY WORK
COPYRIGHT © JASMAX
Drawing Number Revision

RC-015

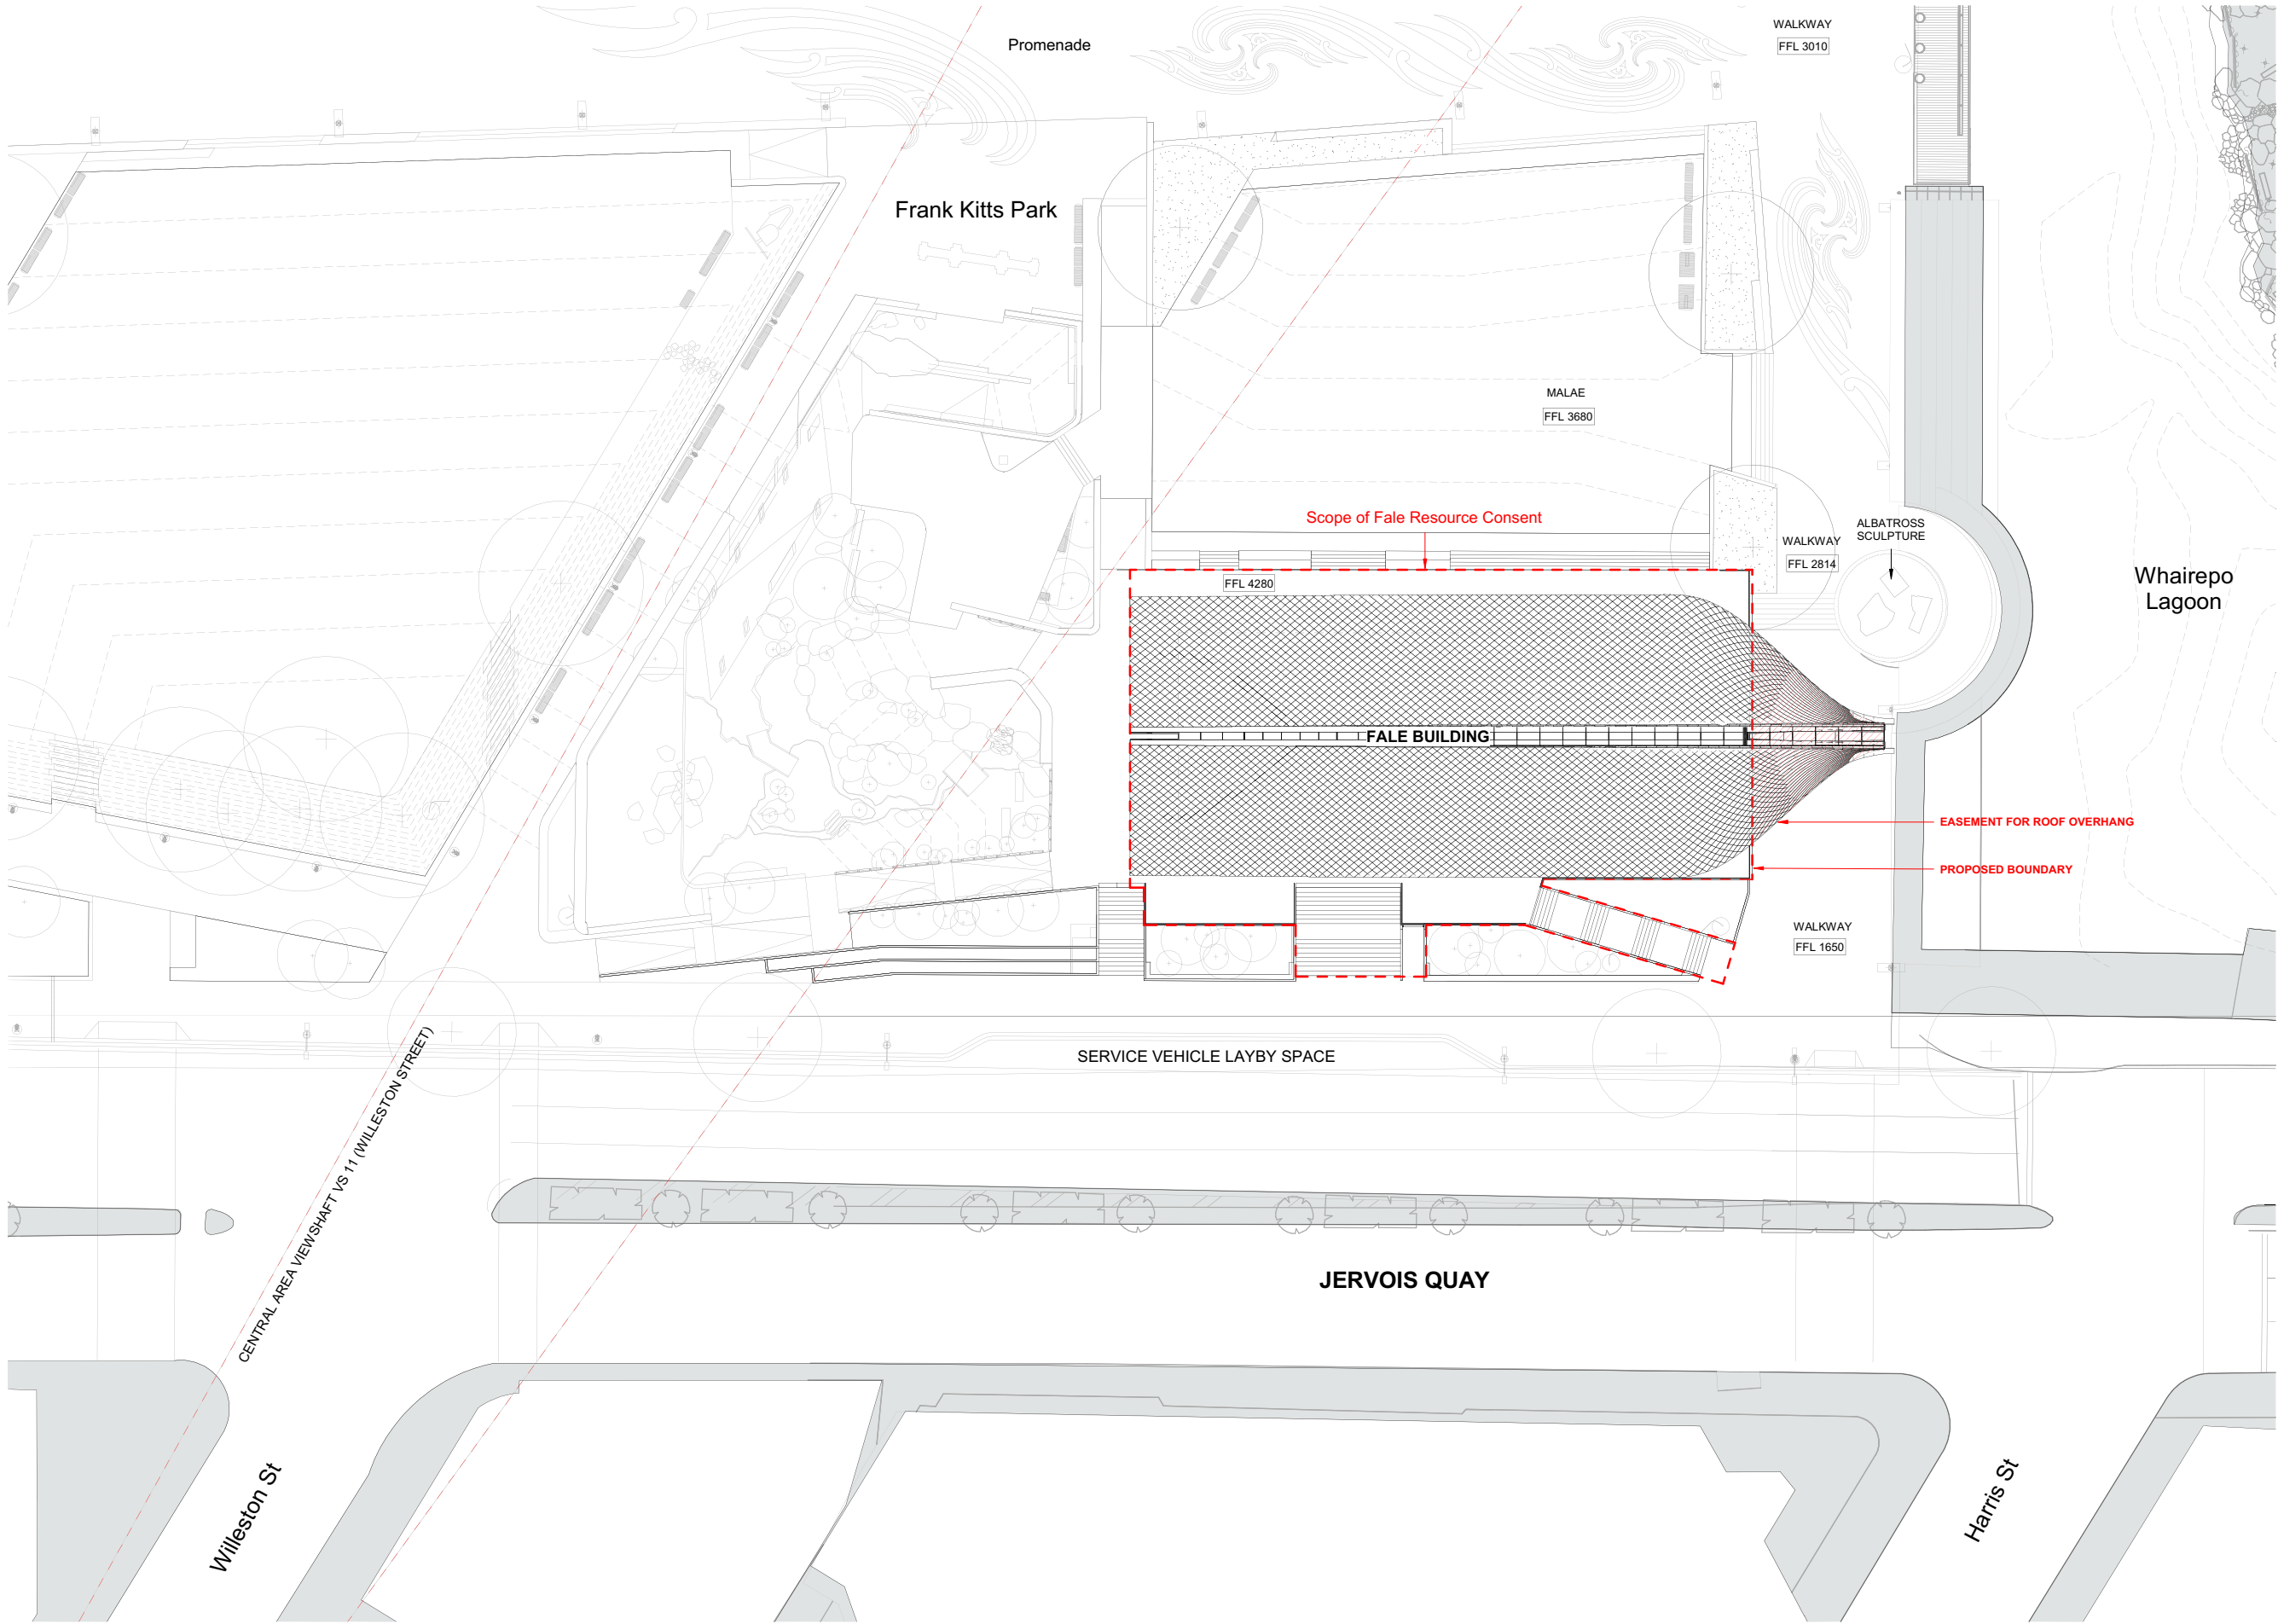

Consultant Team
Dunning Thornton Consultants Ltd
Structural Engineers
Aurecon
Building Services Design
COR Associates
Building Services Design
Marshall Day
Acoustic Engineers

Client
Fale Malae Trust

JASMAX

Notes

Revisions




ARCHITECTURAL

Project Number: 221113
Fale Malae
Frank Kitts Park, Wellington
Sheet
PROPOSED SITE PLAN
SCALE @ A1= 1 : 250


RESOURCE CONSENT

NO BUILDING WORK SHALL PROCEED
UNTIL BUILDING CONSENT HAS BEEN
GRANTED FOR THE WORK DESCRIBED
DO NOT SCALE OFF THIS DRAWING
CONTRACTOR MUST VERIFY ALL DIMENSIONS
ON SITE BEFORE COMMENCING ANY WORK
IF THERE ARE ANY DISCREPANCIES IN THE
DOCUMENTS PLEASE SEEK CLARIFICATION
BEFORE PROCEEDING WITH ANY WORK
COPYRIGHT © JASMAX
Drawing Number Revision

RC-016

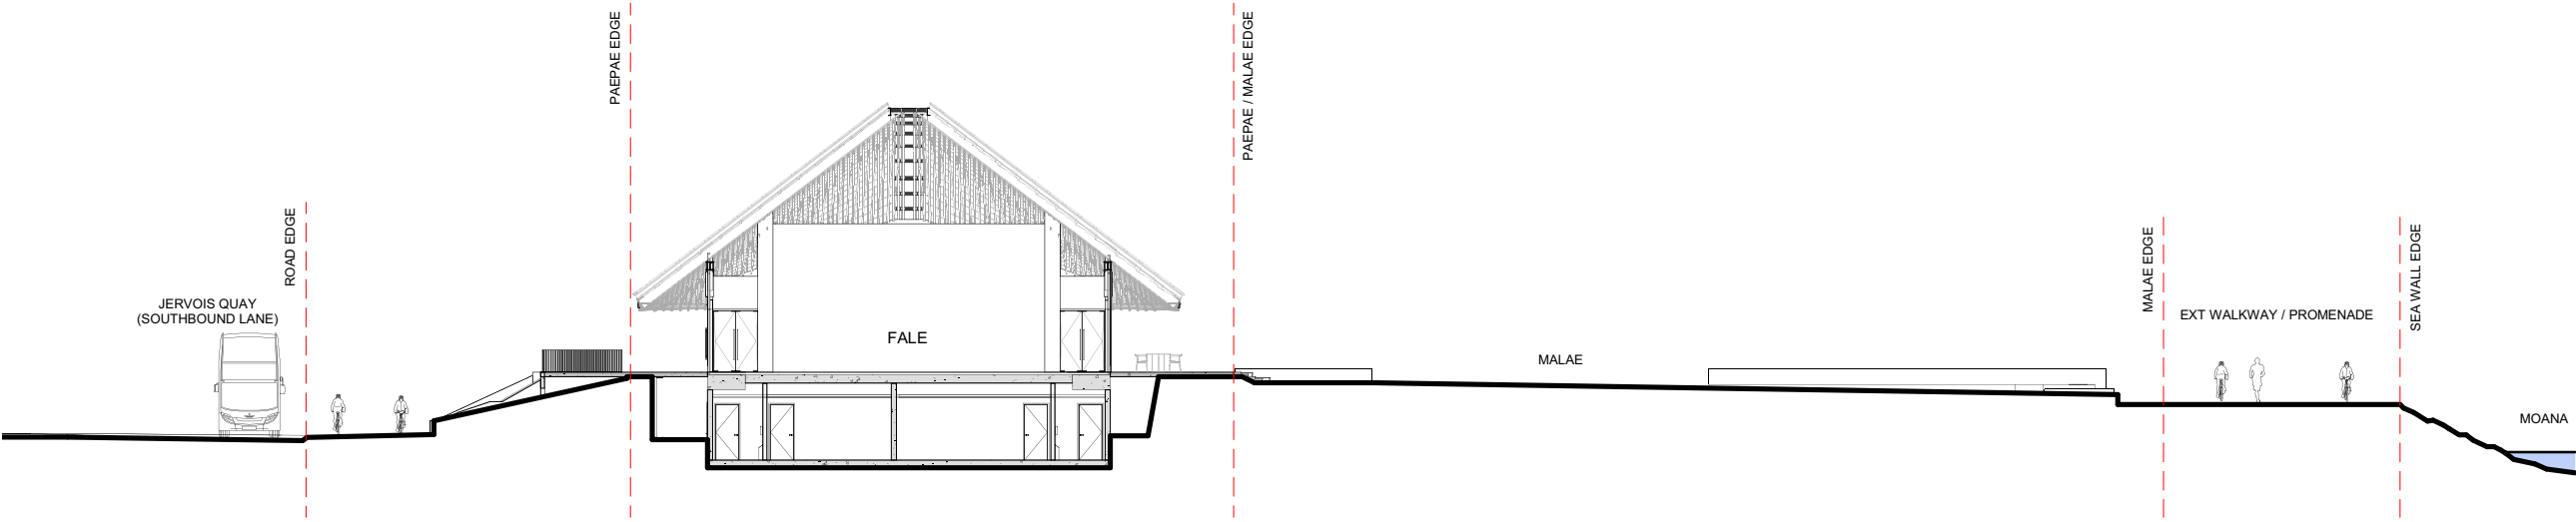

1 | 1 : 150 Long Section
FALE SCOPE SITE CROSS SECTION

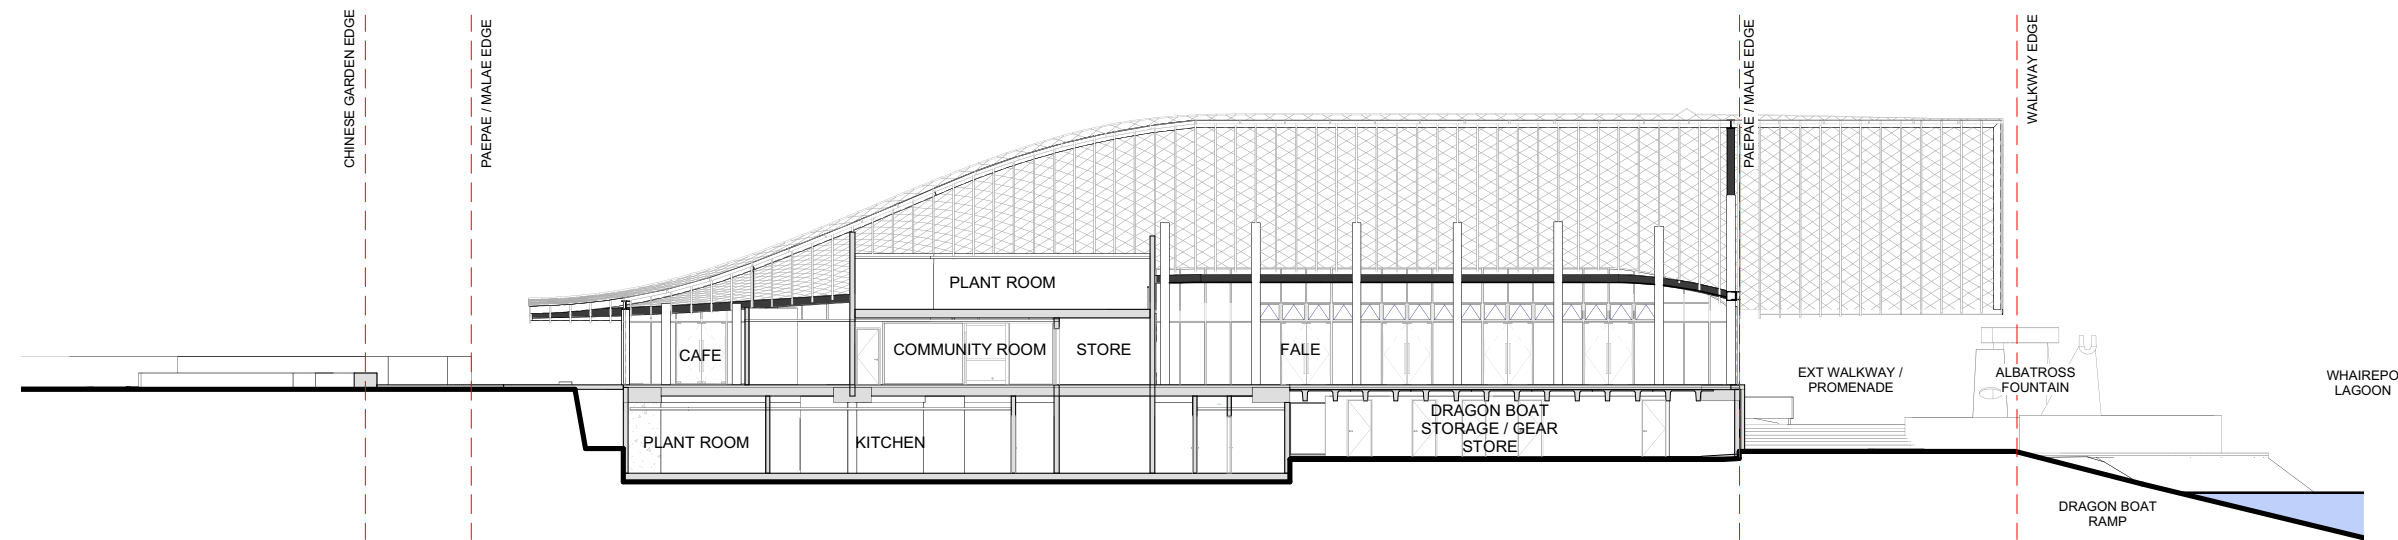

2 | 1 : 150 Long Section
FALE SCOPE SITE LONG SECTION

Consultant Team
Dunning Thornton Consultants Ltd
Structural Engineers
Aurecon
Building Services Design
COR Associates
Building Services Design
Marshall Day
Acoustic Engineers

Client
Fale Malae Trust

JASMAX

Notes

Revisions


ARCHITECTURAL

Project
Fale Malae
Frank Kitts Park, Wellington
Number: 221113
Sheet
FALE SCOPE SITE SECTIONS
SCALE @ A1= 1 : 150

RESOURCE CONSENT

NO BUILDING WORK SHALL PROCEED
UNTIL BUILDING CONSENT HAS BEEN
GRANTED FOR THE WORK DESCRIBED
DO NOT SCALE OFF THIS DRAWING
CONTRACTOR MUST VERIFY ALL DIMENSIONS
ON SITE BEFORE COMMENCING ANY WORK
IF THERE ARE ANY DISCREPANCIES IN THE
DOCUMENTS PLEASE SEEK CLARIFICATION
BEFORE PROCEEDING WITH ANY WORK
COPYRIGHT © JASMAX
Drawing Number
Revision

RC-021

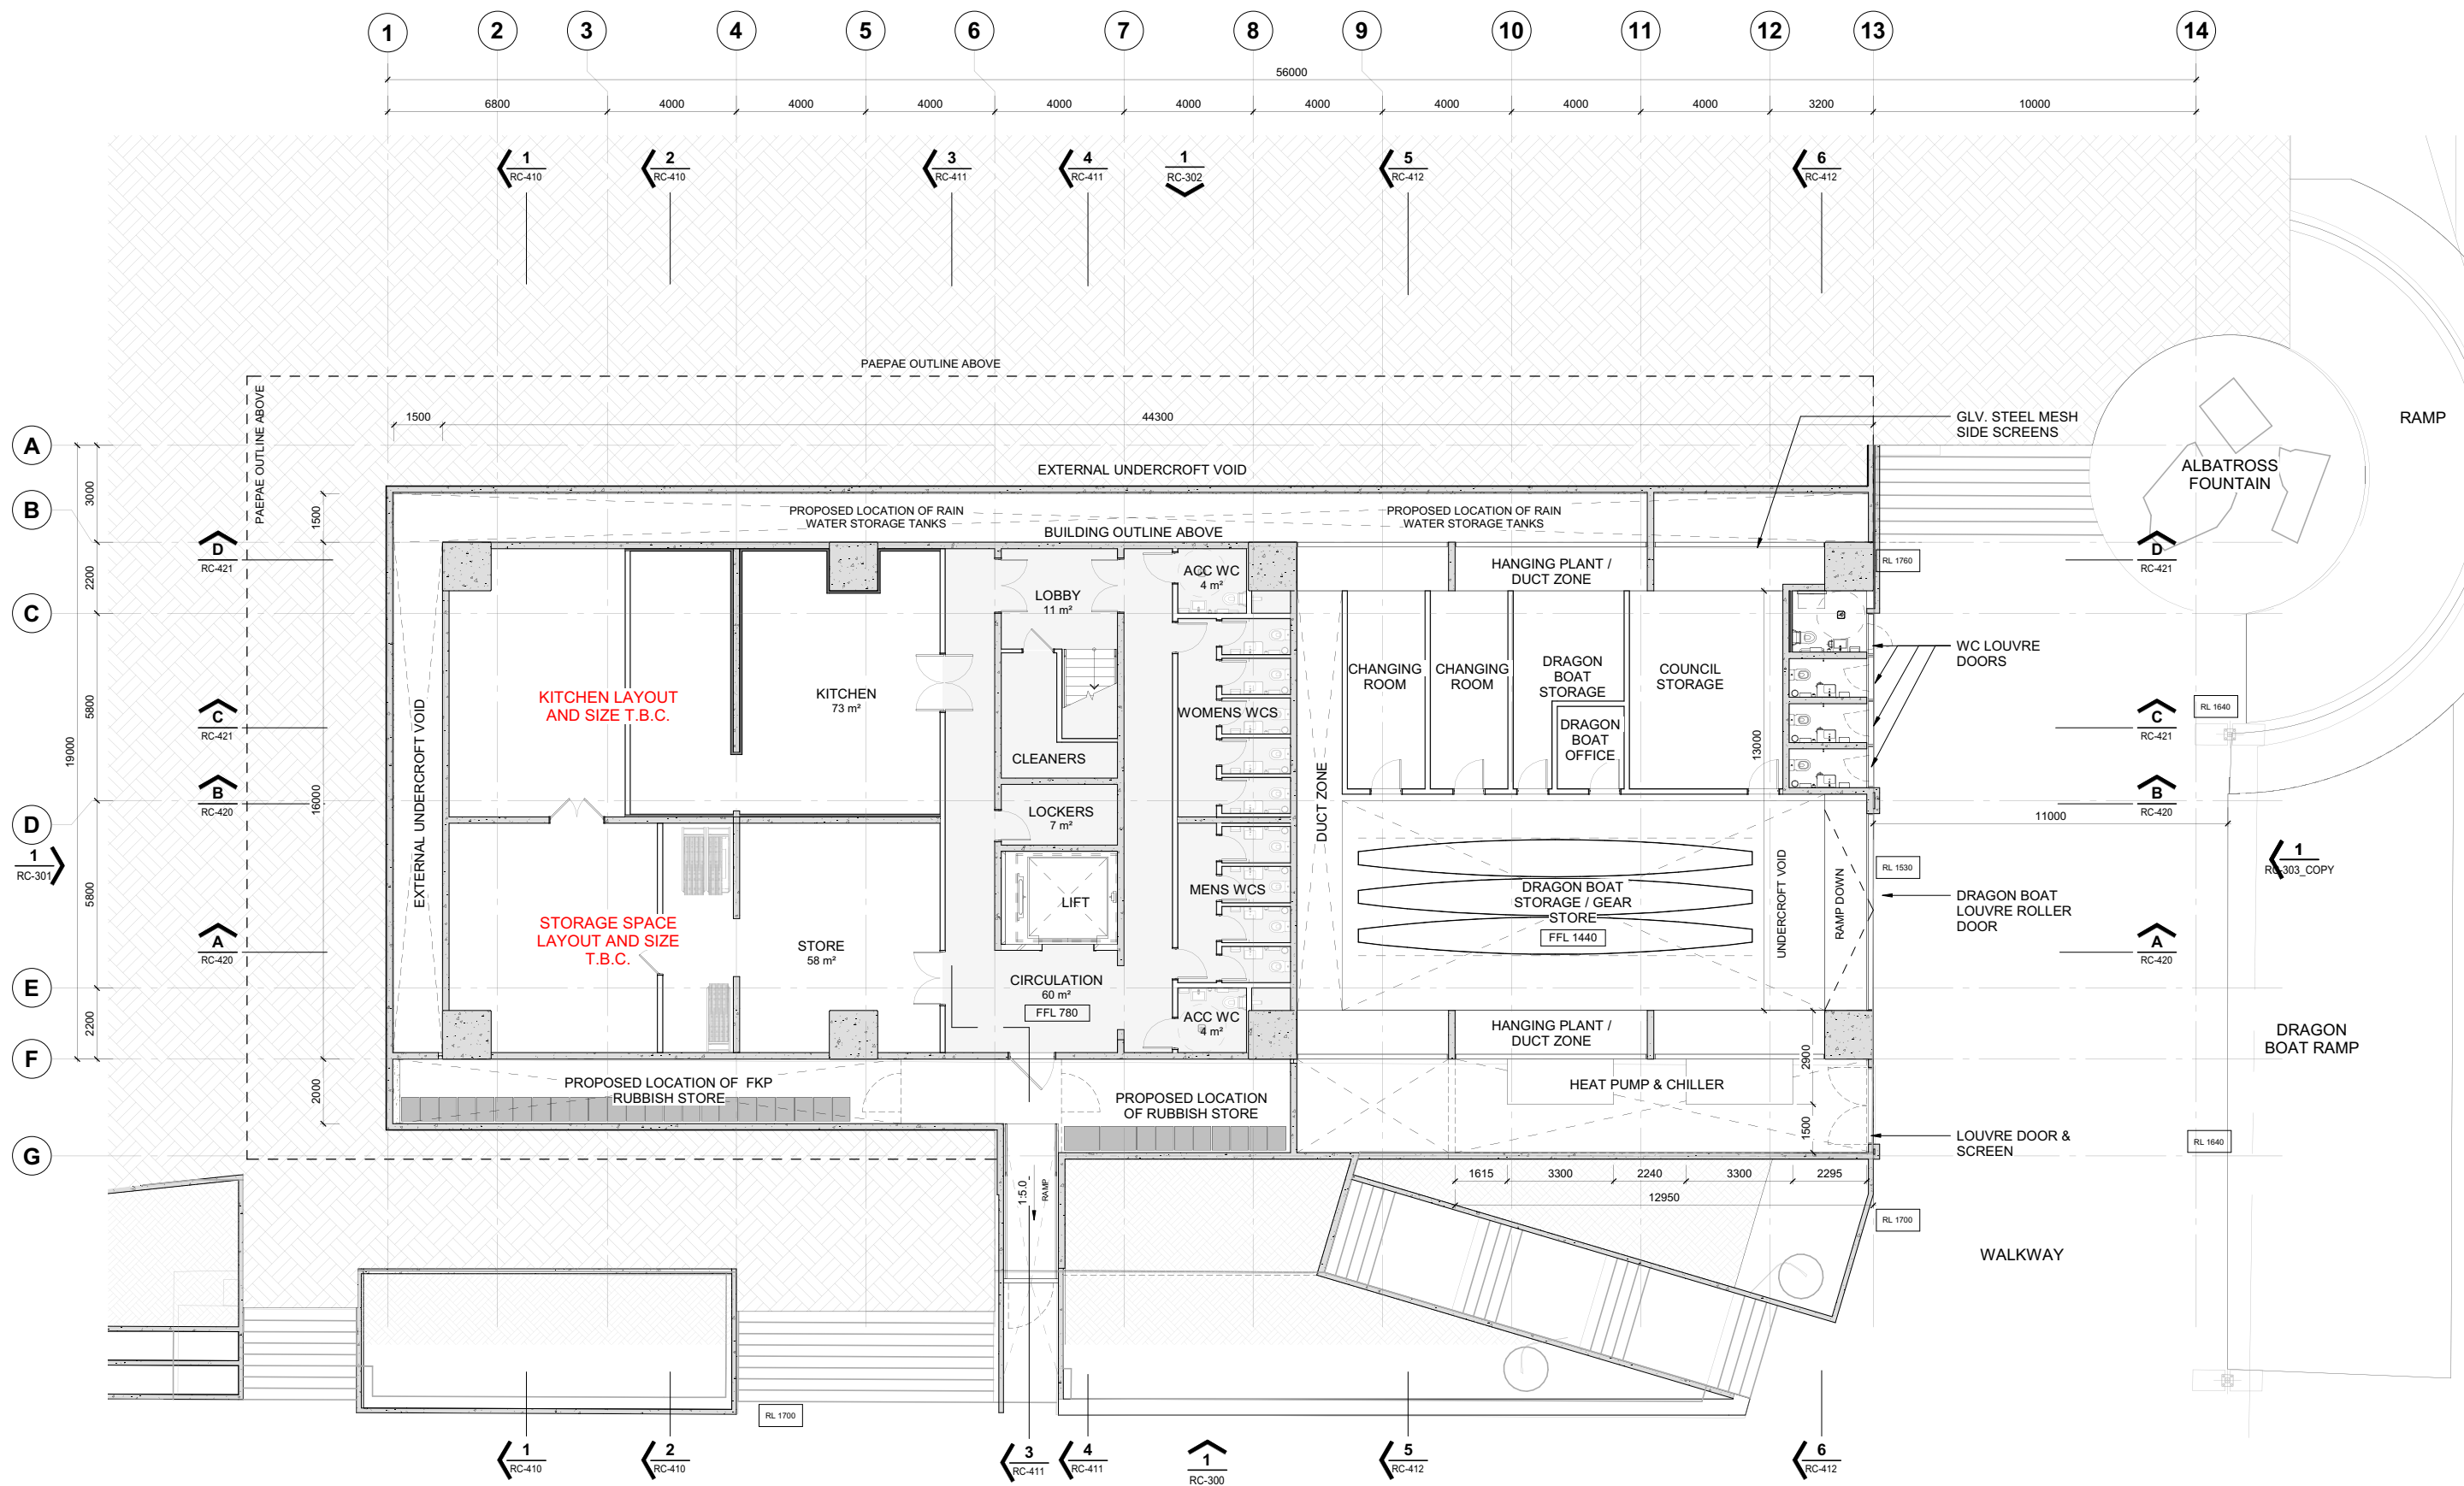

Consultant Team
Dunning Thornton Consultants Ltd
Structural Engineers
Aurecon
Building Services Design
COR Associates
Building Services Design
Marshall Day
Acoustic Engineers

Client
Fale Malae Trust

JASMAX

Notes

Revisions




ARCHITECTURAL

Project
Fale Malae
Frank Kitts Park, Wellington
Number: 221113
Sheet
FLOOR PLAN - LEVEL B
SCALE @ A1= 1 : 100

RESOURCE CONSENT

NO BUILDING WORK SHALL PROCEED
UNTIL BUILDING CONSENT HAS BEEN
GRANTED FOR THE WORK DESCRIBED
DO NOT SCALE OFF THIS DRAWING
CONTRACTOR MUST VERIFY ALL DIMENSIONS
ON SITE BEFORE COMMENCING ANY WORK
IF THERE ARE ANY DISCREPANCIES IN THE
DOCUMENTS PLEASE SEEK CLARIFICATION
BEFORE PROCEEDING WITH ANY WORK
COPYRIGHT © JASMAX
Drawing Number
Revision

RC-100

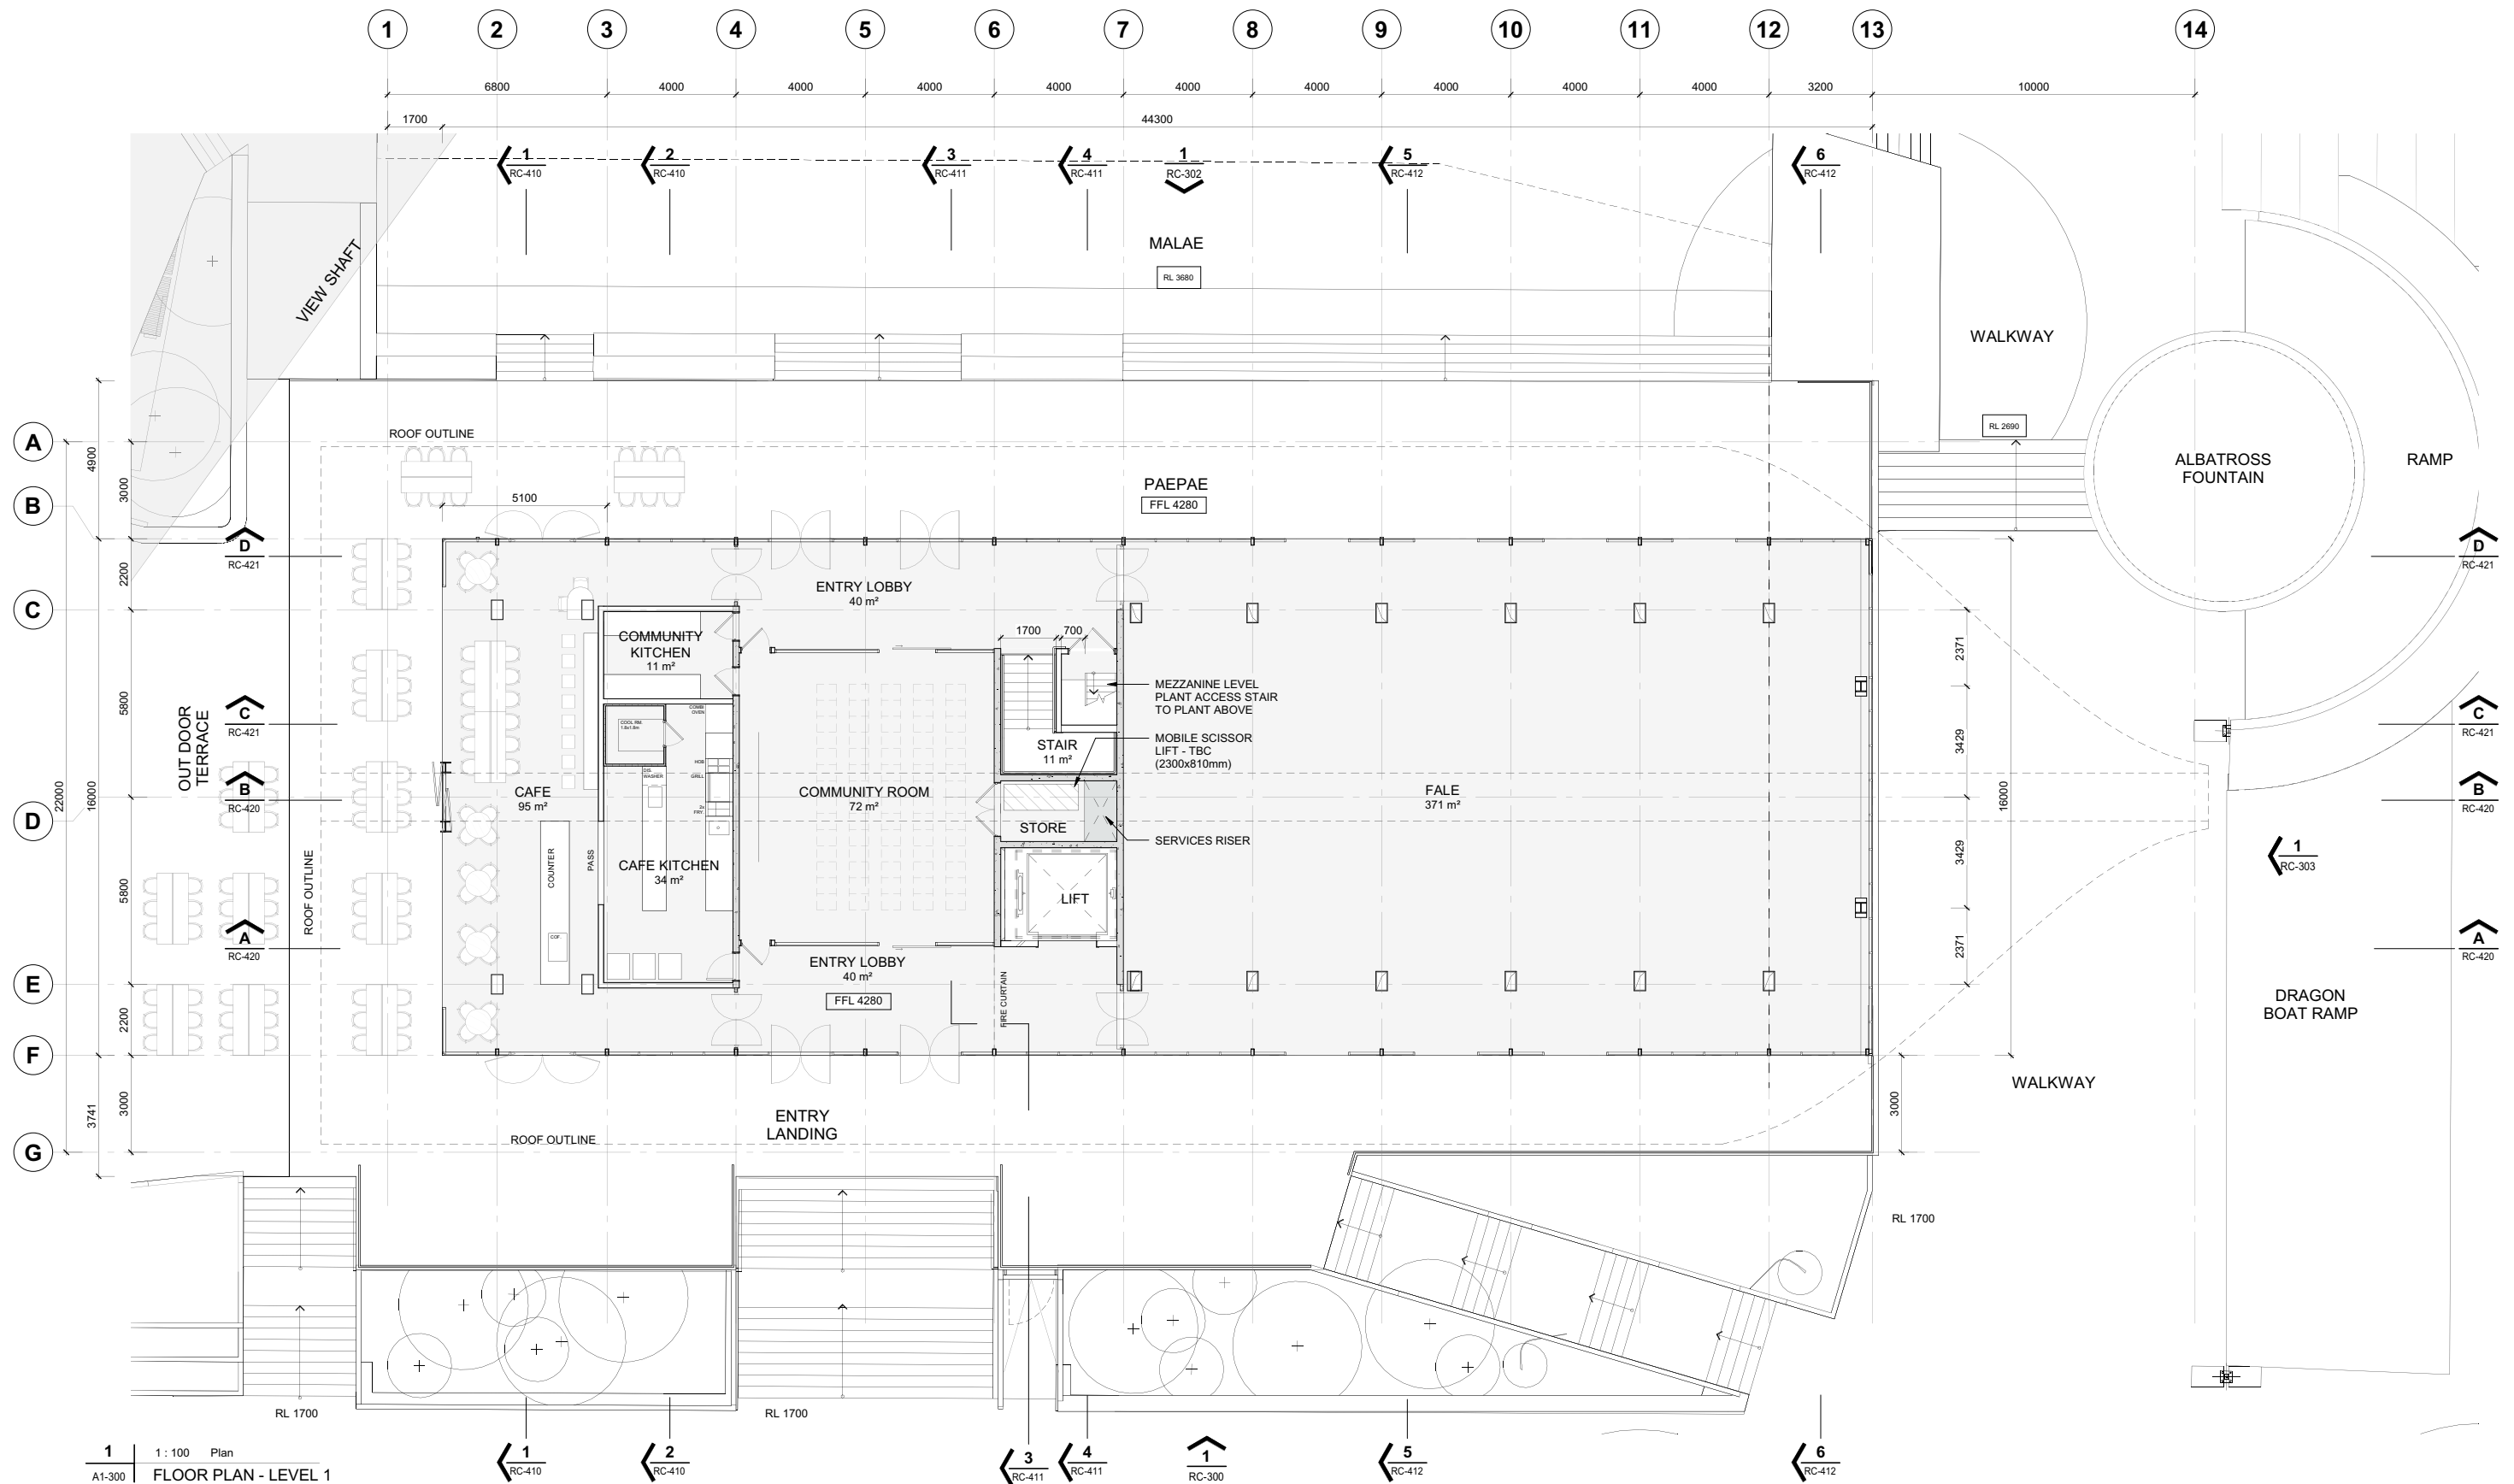

1 | 1 : 100 Plan
A1-300 FLOOR PLAN - LEVEL 1

Consultant Team
Dunning Thornton Consultants Ltd
Structural Engineers
Aurecon
Building Services Design
COR Associates
Building Services Design
Marshall Day
Acoustic Engineers

Client
Fale Malae Trust

JASMAX

Notes

Revisions




ARCHITECTURAL

Project
Fale Malae
Frank Kitts Park, Wellington
Number: 221113
Sheet
FLOOR PLAN - LEVEL 1
Drawing Number
SCALE @ A1= As indicated

RESOURCE CONSENT

NO BUILDING WORK SHALL PROCEED
UNTIL BUILDING CONSENT HAS BEEN
GRANTED FOR THE WORK DESCRIBED
DO NOT SCALE OFF THIS DRAWING
CONTRACTOR MUST VERIFY ALL DIMENSIONS
ON SITE BEFORE COMMENCING ANY WORK
IF THERE ARE ANY DISCREPANCIES IN THE
DOCUMENTS PLEASE SEEK CLARIFICATION
BEFORE PROCEEDING WITH ANY WORK
COPYRIGHT © JASMAX
Drawing Number
Revision

RC-101

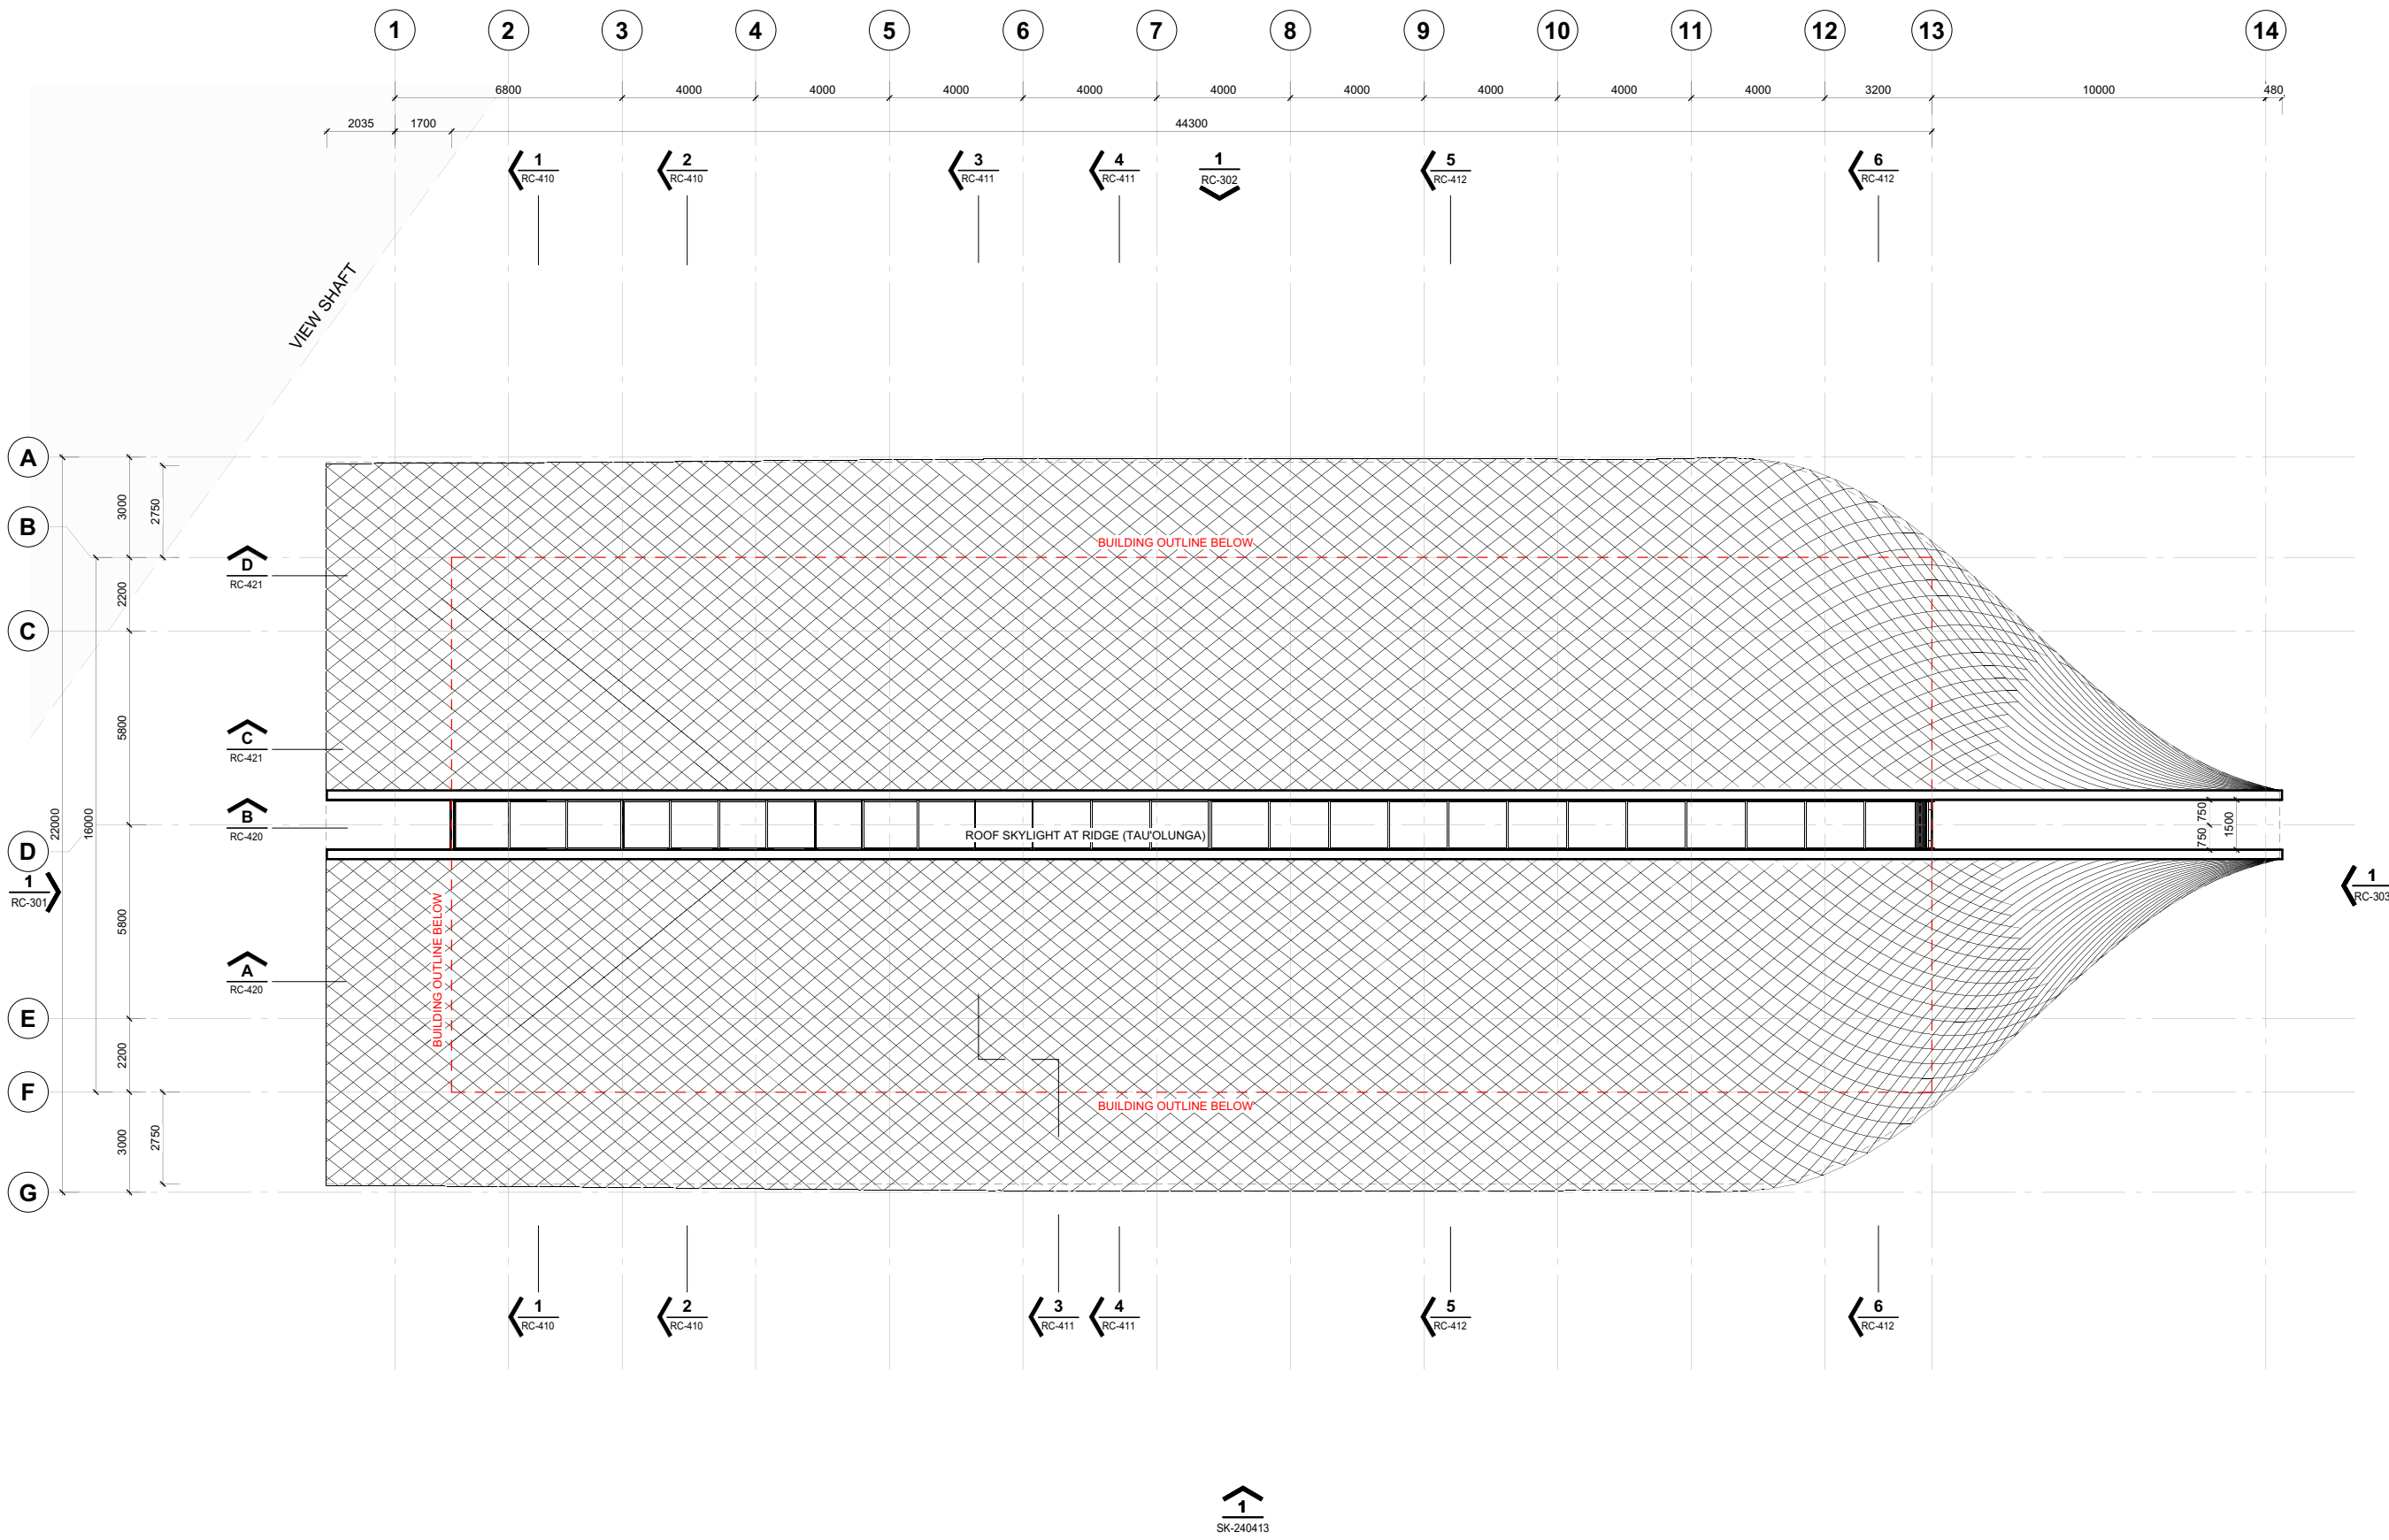

Consultant Team
Dunning Thornton Consultants Ltd
Structural Engineers
Aurecon
Building Services Design
COR Associates
Building Services Design
Marshall Day
Acoustic Engineers

Client
Fale Malae Trust

JASMAX

Notes

1
SK-240413

Revisions




ARCHITECTURAL

Project
Fale Malae
Frank Kitts Park, Wellington
Number: 221113
Sheet
ROOF PLAN
SCALE @ A1= 1 : 100

RESOURCE CONSENT

NO BUILDING WORK SHALL PROCEED
UNTIL BUILDING CONSENT HAS BEEN
GRANTED FOR THE WORK DESCRIBED
DO NOT SCALE OFF THIS DRAWING
CONTRACTOR MUST VERIFY ALL DIMENSIONS
ON SITE BEFORE COMMENCING ANY WORK
IF THERE ARE ANY DISCREPANCIES IN THE
DOCUMENTS PLEASE SEEK CLARIFICATION
BEFORE PROCEEDING WITH ANY WORK
COPYRIGHT © JASMAX
Drawing Number
Revision

RC-150

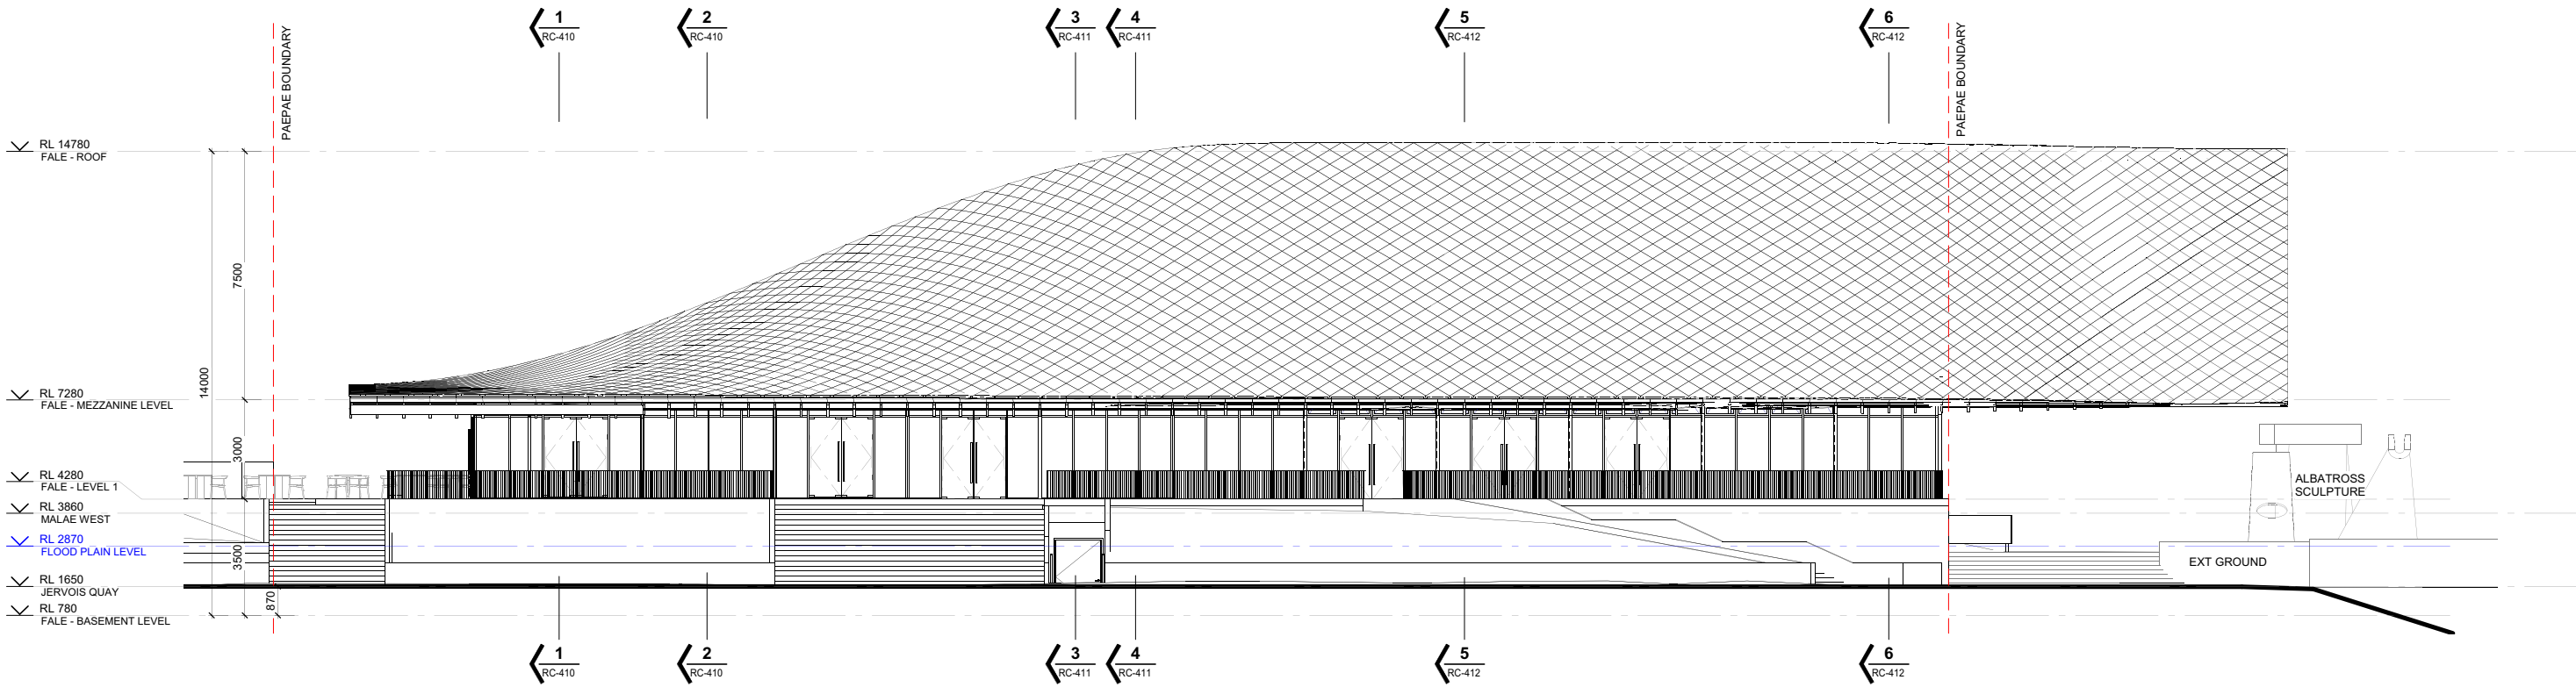

1 | 1 : 100 Elevation
A1-150 | WEST ELEVATION - TRUE

Consultant Team
Dunning Thornton Consultants Ltd
Structural Engineers
Aurecon
Building Services Design
COR Associates
Building Services Design
Marshall Day
Acoustic Engineers

Client
Fale Malae Trust

JASMAX

Notes

Revisions

ARCHITECTURAL


Project
Fale Malae
Frank Kitts Park, Wellington
Number: 221113
Sheet
WEST ELEVATION
SCALE @ A1= 1 : 100

RESOURCE CONSENT

NO BUILDING WORK SHALL PROCEED
UNTIL BUILDING CONSENT HAS BEEN
GRANTED FOR THE WORK DESCRIBED
DO NOT SCALE OFF THIS DRAWING
CONTRACTOR MUST VERIFY ALL DIMENSIONS
ON SITE BEFORE COMMENCING ANY WORK
IF THERE ARE ANY DISCREPANCIES IN THE
DOCUMENTS PLEASE SEEK CLARIFICATION
BEFORE PROCEEDING WITH ANY WORK
COPYRIGHT © JASMAX
Drawing Number

RC-300

Revision

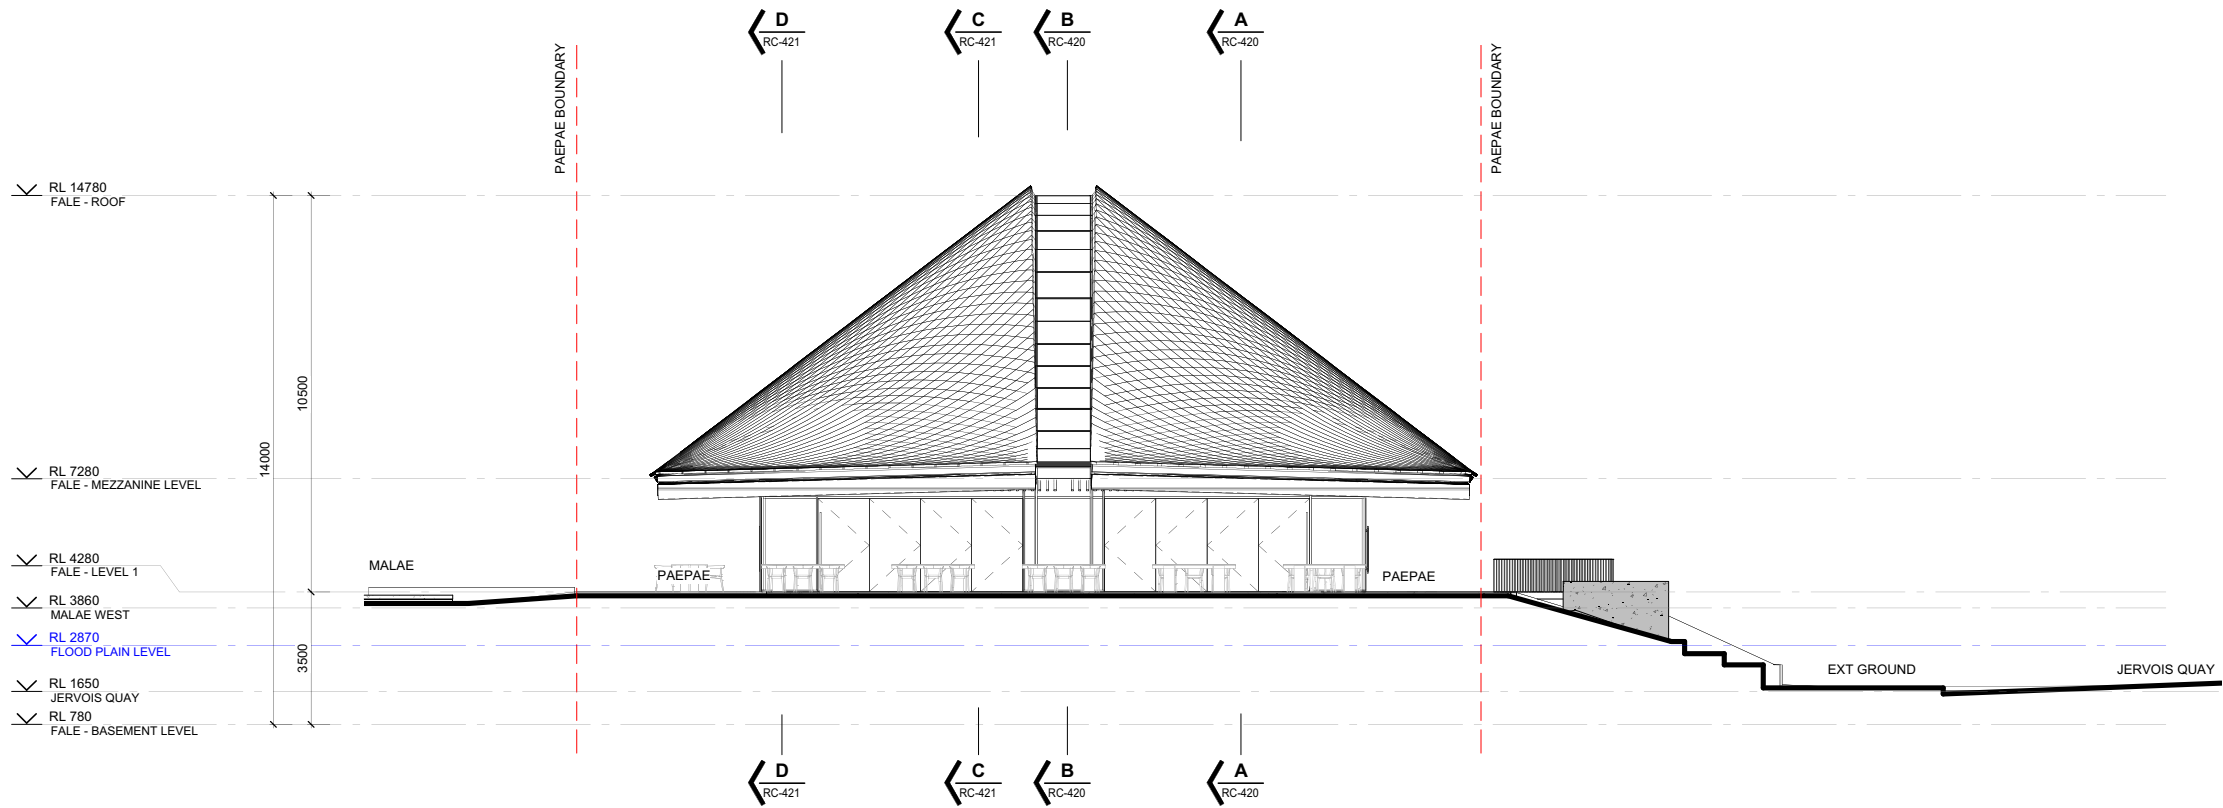

1 1 : 100 Elevation
A1-150 NORTH ELEVATION - TRUE

Consultant Team
Dunning Thornton Consultants Ltd
Structural Engineers
Aurecon
Building Services Design
COR Associates
Building Services Design
Marshall Day
Acoustic Engineers

Client
Fale Malae Trust

JASMAX

Notes

Revisions


ARCHITECTURAL

Project Number: 221113
Fale Malae
Frank Kitts Park, Wellington
Sheet
NORTH ELEVATION
SCALE @ A1= 1 : 100

RESOURCE CONSENT

NO BUILDING WORK SHALL PROCEED
UNTIL BUILDING CONSENT HAS BEEN
GRANTED FOR THE WORK DESCRIBED
DO NOT SCALE OFF THIS DRAWING
CONTRACTOR MUST VERIFY ALL DIMENSIONS
ON SITE BEFORE COMMENCING ANY WORK
IF THERE ARE ANY DISCREPANCIES IN THE
DOCUMENTS PLEASE SEEK CLARIFICATION
BEFORE PROCEEDING WITH ANY WORK
COPYRIGHT © JASMAX
Drawing Number Revision

RC-301

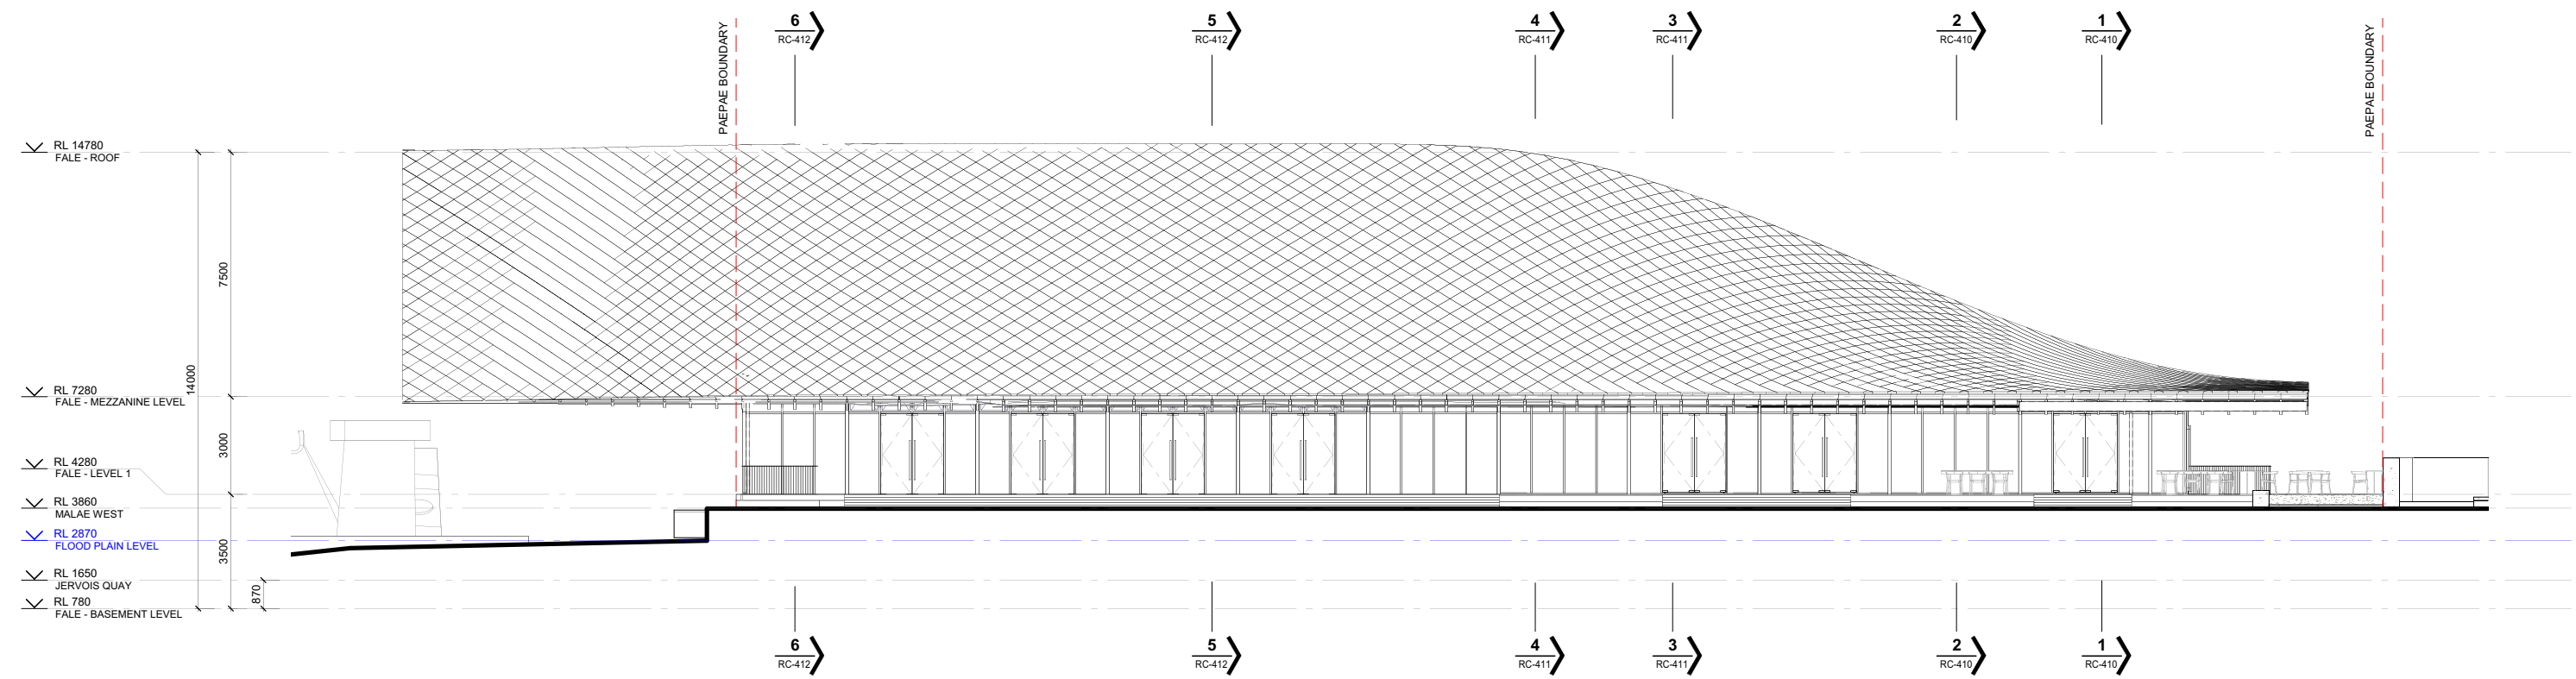

1 | 1 : 100 Elevation
A1-150 | EAST ELEVATION - TRUE

Consultant Team
Dunning Thornton Consultants Ltd
Structural Engineers
Aurecon
Building Services Design
COR Associates
Building Services Design
Marshall Day
Acoustic Engineers

Client
Fale Malae Trust

JASMAX

Notes


Revisions

ARCHITECTURAL

Project
Fale Malae
Frank Kitts Park, Wellington
Number: 221113
Sheet
EAST ELEVATION
SCALE @ A1= 1 : 100

RESOURCE CONSENT

NO BUILDING WORK SHALL PROCEED
UNTIL BUILDING CONSENT HAS BEEN
GRANTED FOR THE WORK DESCRIBED
DO NOT SCALE OFF THIS DRAWING
CONTRACTOR MUST VERIFY ALL DIMENSIONS
ON SITE BEFORE COMMENCING ANY WORK
IF THERE ARE ANY DISCREPANCIES IN THE
DOCUMENTS PLEASE SEEK CLARIFICATION
BEFORE PROCEEDING WITH ANY WORK
COPYRIGHT © JASMAX
Drawing Number
Revision
RC-302

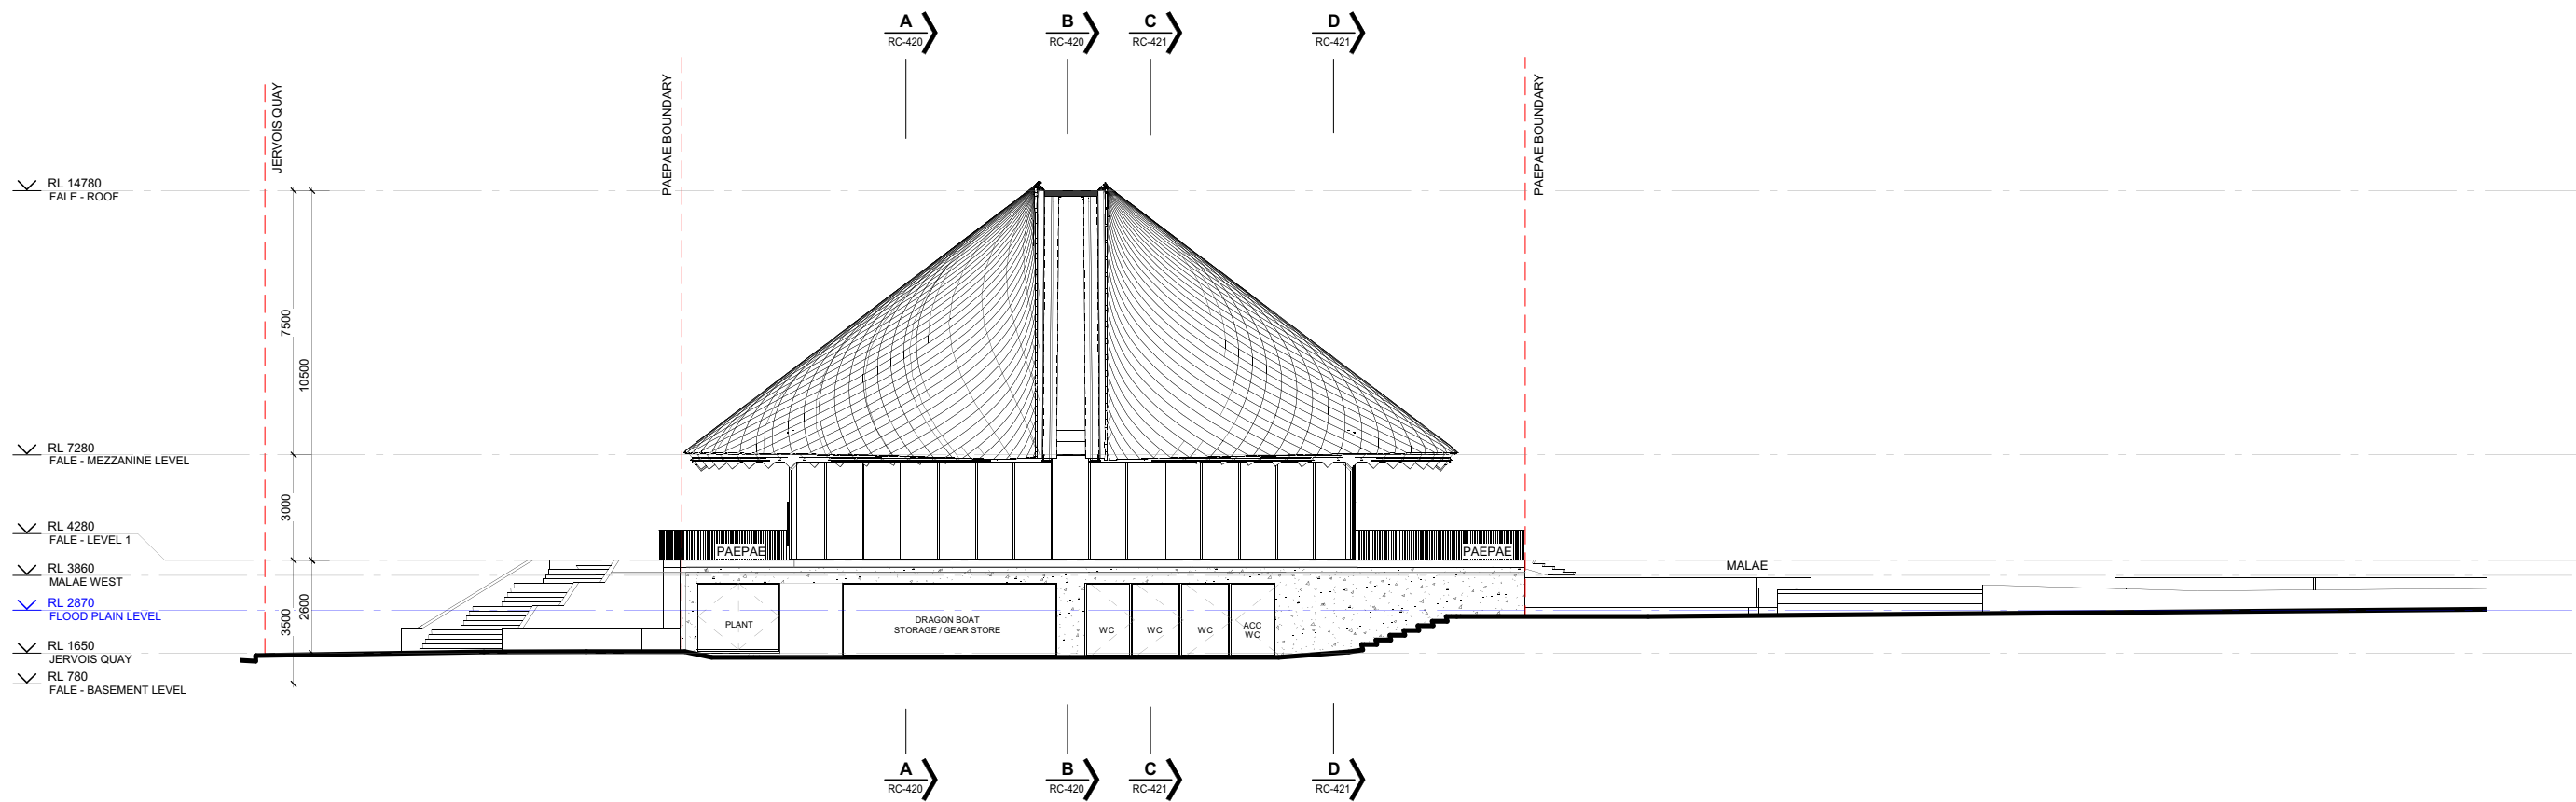

1 SOUTH ELEVATION - TRUE
A1-150 1 : 100 Elevation

Consultant Team
Dunning Thornton Consultants Ltd
Structural Engineers
Aurecon
Building Services Design
COR Associates
Building Services Design
Marshall Day
Acoustic Engineers

Client
Fale Malae Trust

JASMAX

Notes

Revisions



ARCHITECTURAL

Project
Fale Malae
Frank Kitts Park, Wellington
Number: 221113
Sheet
SOUTH ELEVATION
SCALE @ A1= 1 : 100

RESOURCE CONSENT

NO BUILDING WORK SHALL PROCEED
UNTIL BUILDING CONSENT HAS BEEN
GRANTED FOR THE WORK DESCRIBED
DO NOT SCALE OFF THIS DRAWING
CONTRACTOR MUST VERIFY ALL DIMENSIONS
ON SITE BEFORE COMMENCING ANY WORK
IF THERE ARE ANY DISCREPANCIES IN THE
DOCUMENTS PLEASE SEEK CLARIFICATION
BEFORE PROCEEDING WITH ANY WORK
COPYRIGHT © JASMAX
Drawing Number
Revision

RC-303

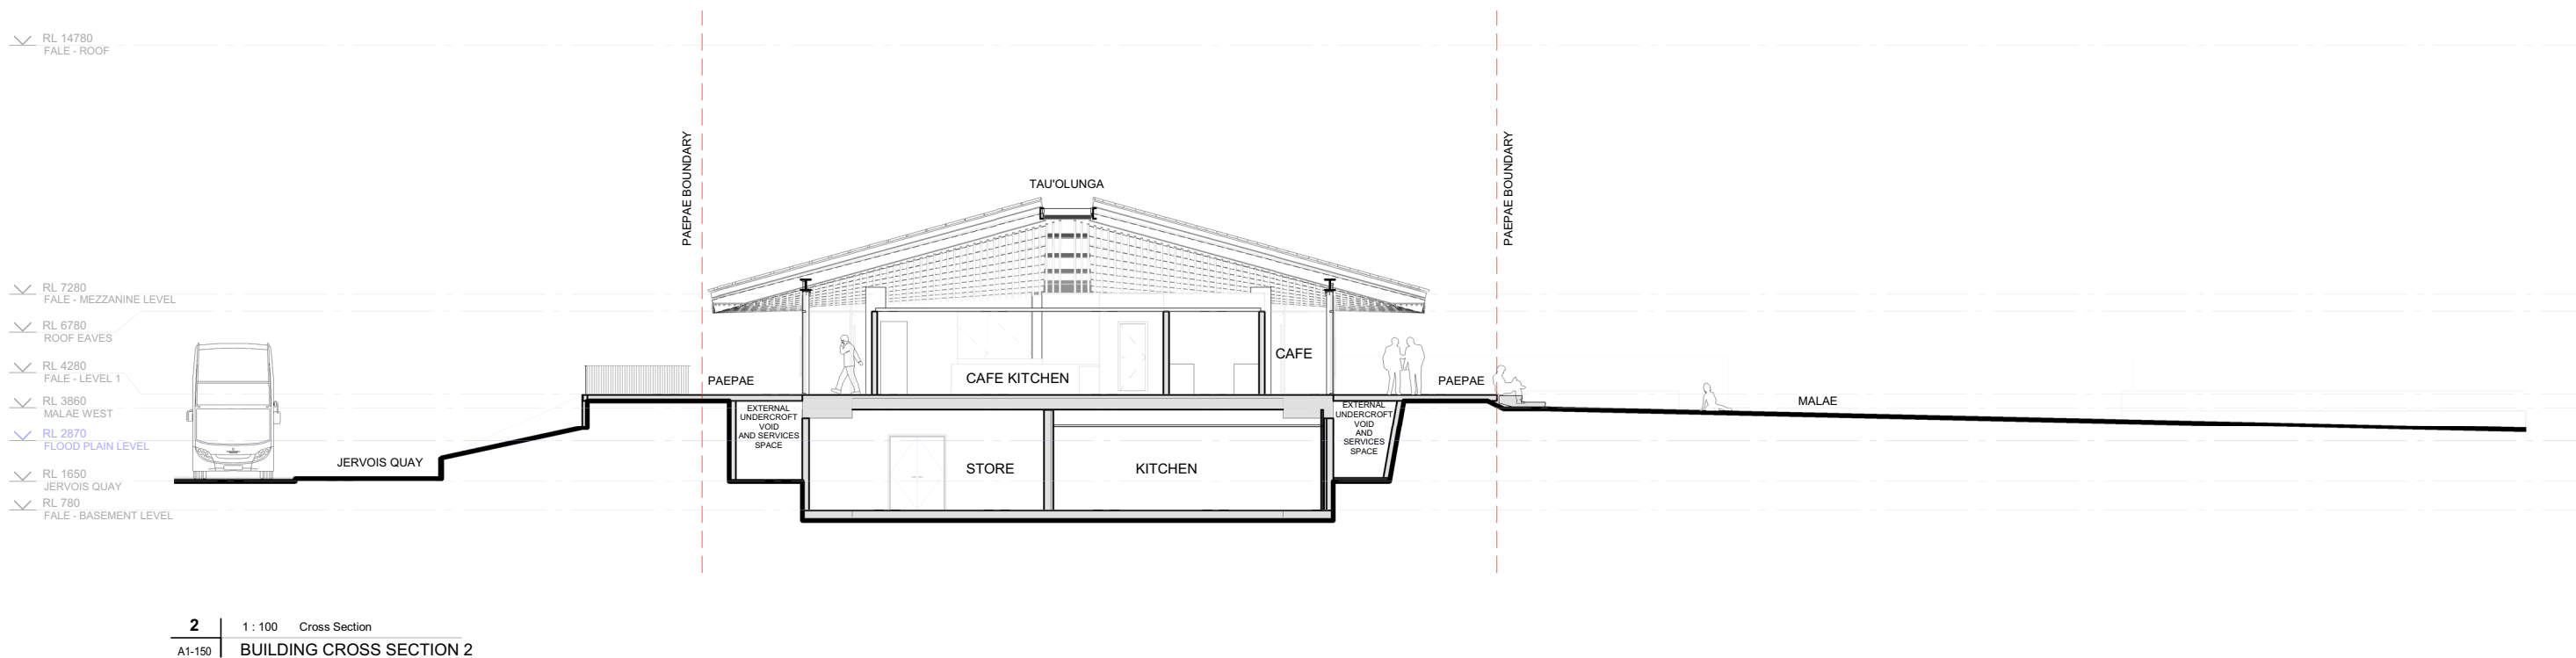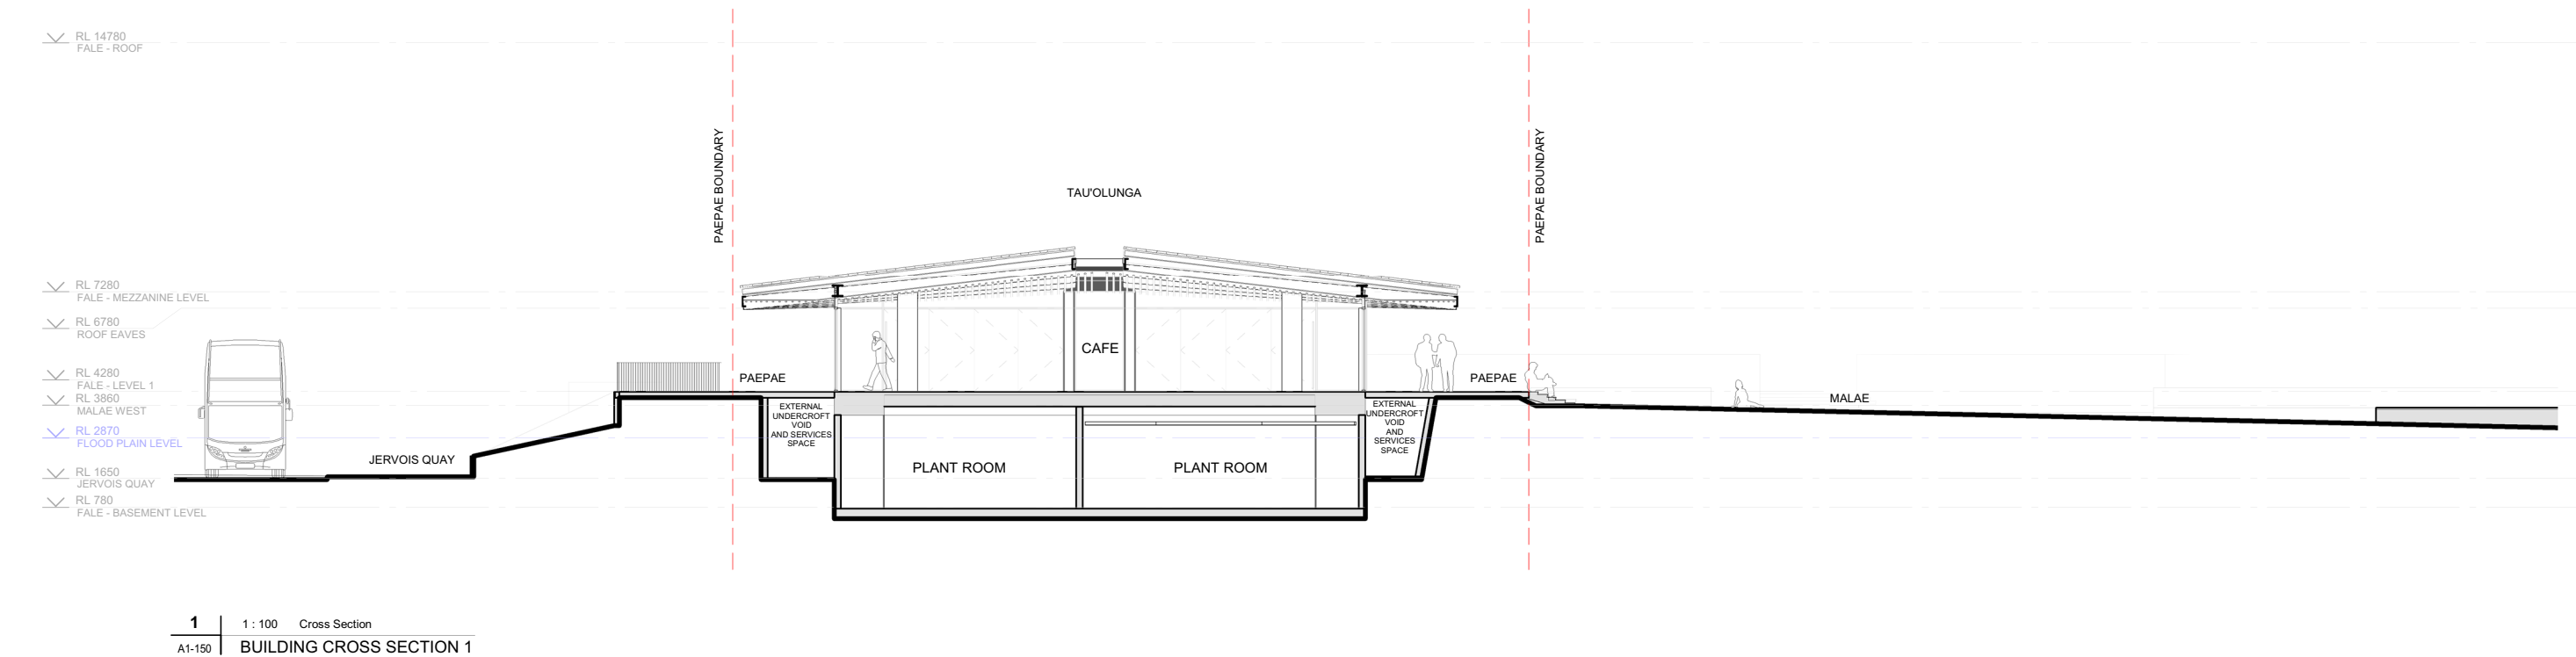

Consultant Team
Dunning Thornton Consultants Ltd
Structural Engineers
Aurecon
Building Services Design
COR Associates
Building Services Design
Marshall Day
Acoustic Engineers

Client
Fale Malae Trust

JASMAX

Notes

Revisions


ARCHITECTURAL

Project
Fale Malae
Frank Kitts Park, Wellington
Number: 221113
Sheet
BUILDING CROSS SECTIONS
SCALE @ A1= 1 : 100


RESOURCE CONSENT

NO BUILDING WORK SHALL PROCEED
UNTIL BUILDING CONSENT HAS BEEN
GRANTED FOR THE WORK DESCRIBED
DO NOT SCALE OFF THIS DRAWING
CONTRACTOR MUST VERIFY ALL DIMENSIONS
ON SITE BEFORE COMMENCING ANY WORK
IF THERE ARE ANY DISCREPANCIES IN THE
DOCUMENTS PLEASE SEEK CLARIFICATION
BEFORE PROCEEDING WITH ANY WORK
COPYRIGHT © JASMAX
Drawing Number
Revision

RC-410

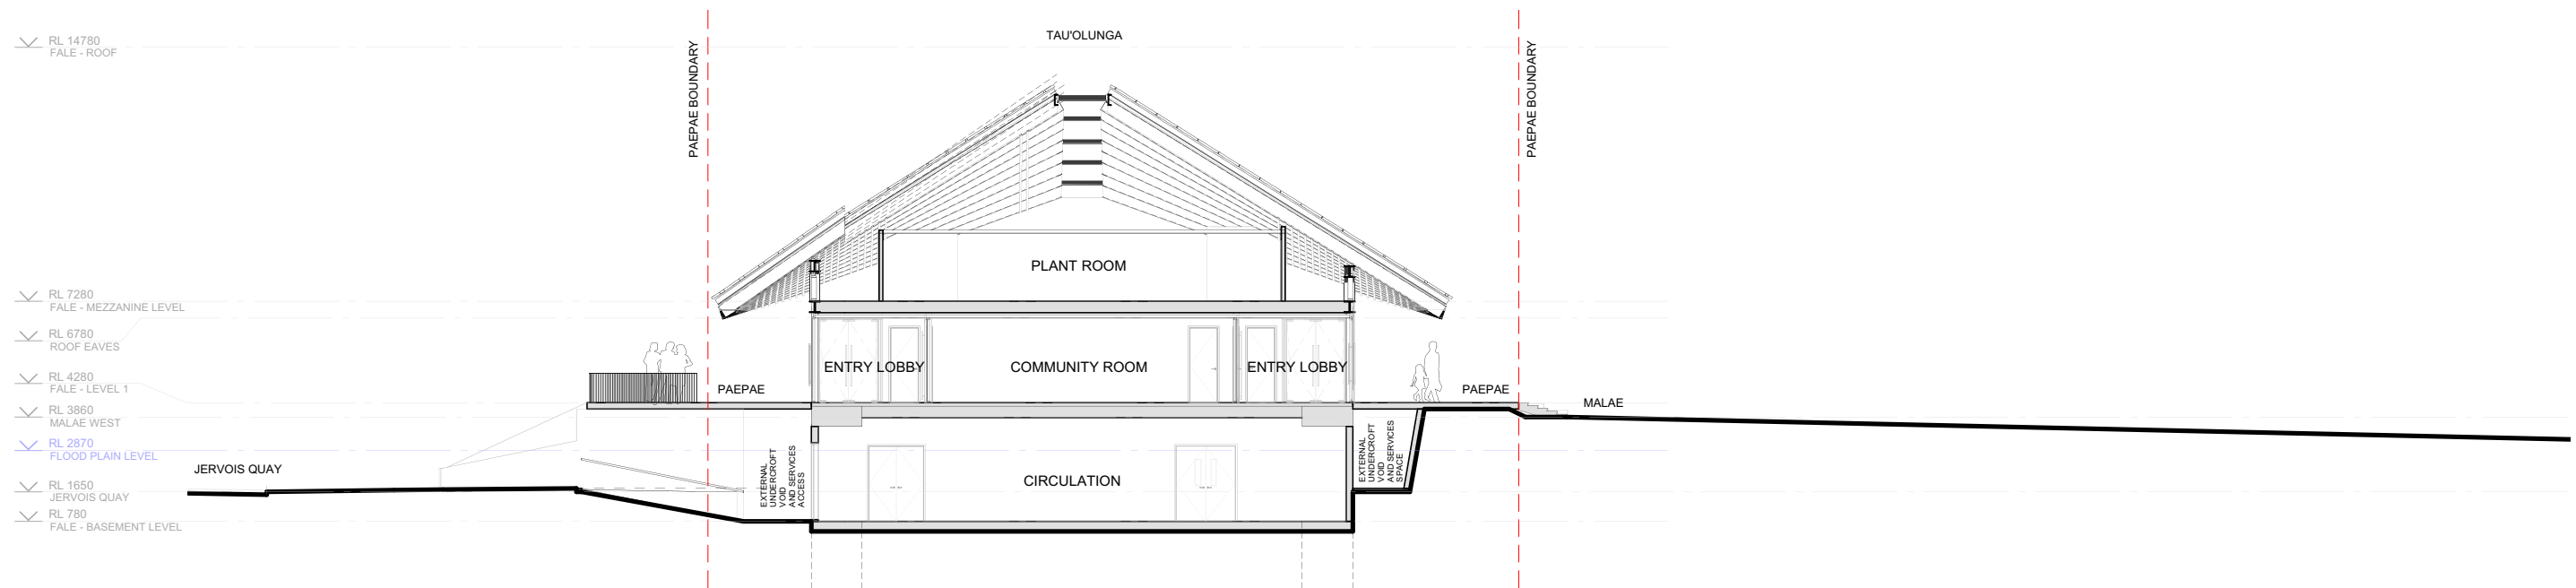

3 | 1 : 100 Cross Section
A1-150 | BUILDING CROSS SECTION 3

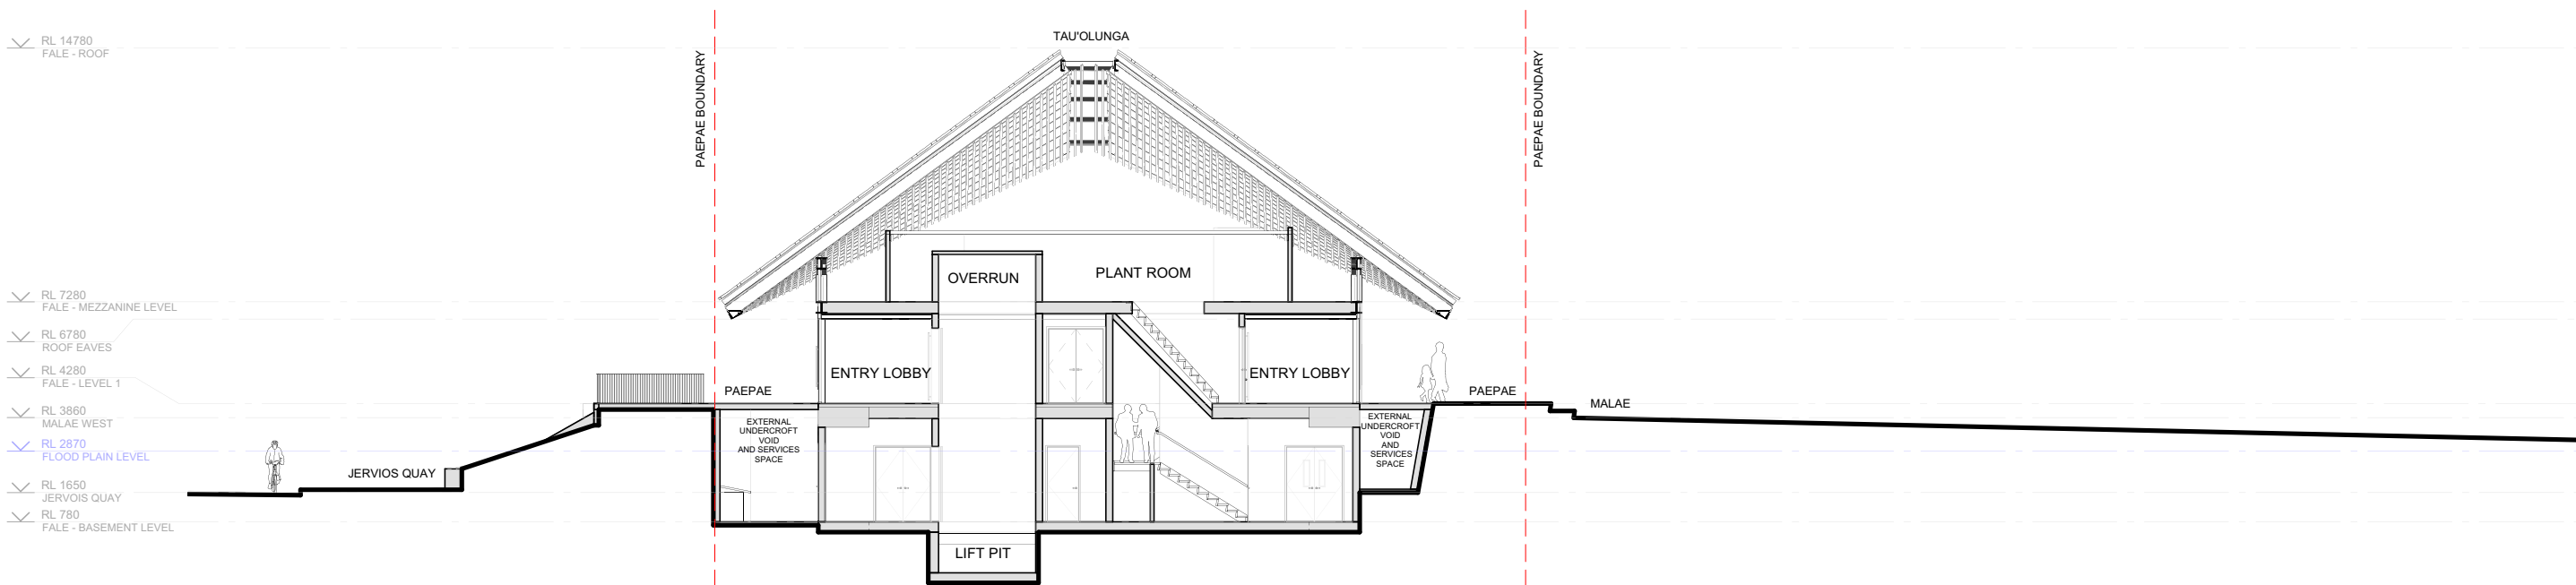

4 | 1 : 100 Cross Section
A1-150 | BUILDING CROSS SECTION 4

Consultant Team
Dunning Thornton Consultants Ltd
Structural Engineers
Aurecon
Building Services Design
COR Associates
Building Services Design
Marshall Day
Acoustic Engineers

Client
Fale Malae Trust

JASMAX

Notes

Revisions

ARCHITECTURAL


Project
Fale Malae
Frank Kitts Park, Wellington
Number: 221113
Sheet
BUILDING CROSS SECTIONS
SCALE @ A1= 1 : 100

RESOURCE CONSENT


NO BUILDING WORK SHALL PROCEED
UNTIL BUILDING CONSENT HAS BEEN
GRANTED FOR THE WORK DESCRIBED
DO NOT SCALE OFF THIS DRAWING
CONTRACTOR MUST VERIFY ALL DIMENSIONS
ON SITE BEFORE COMMENCING ANY WORK
IF THERE ARE ANY DISCREPANCIES IN THE
DOCUMENTS PLEASE SEEK CLARIFICATION
BEFORE PROCEEDING WITH ANY WORK
COPYRIGHT © JASMAX
Drawing Number

RC-411

Revision

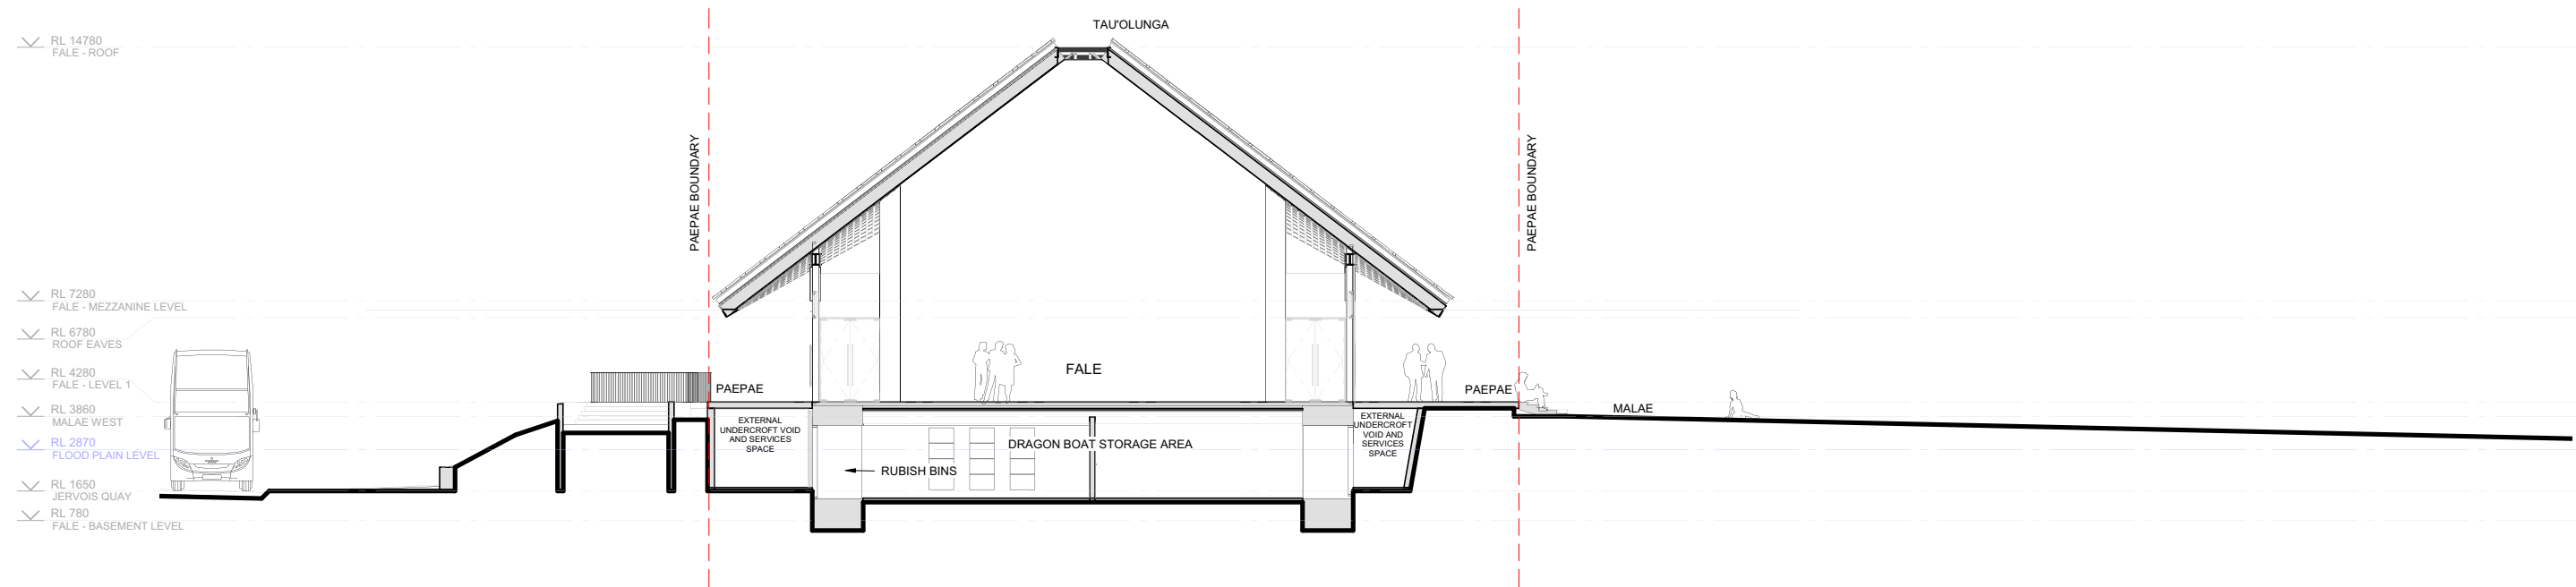

5 | 1 : 100 Cross Section
A1-150 | BUILDING CROSS SECTION 5

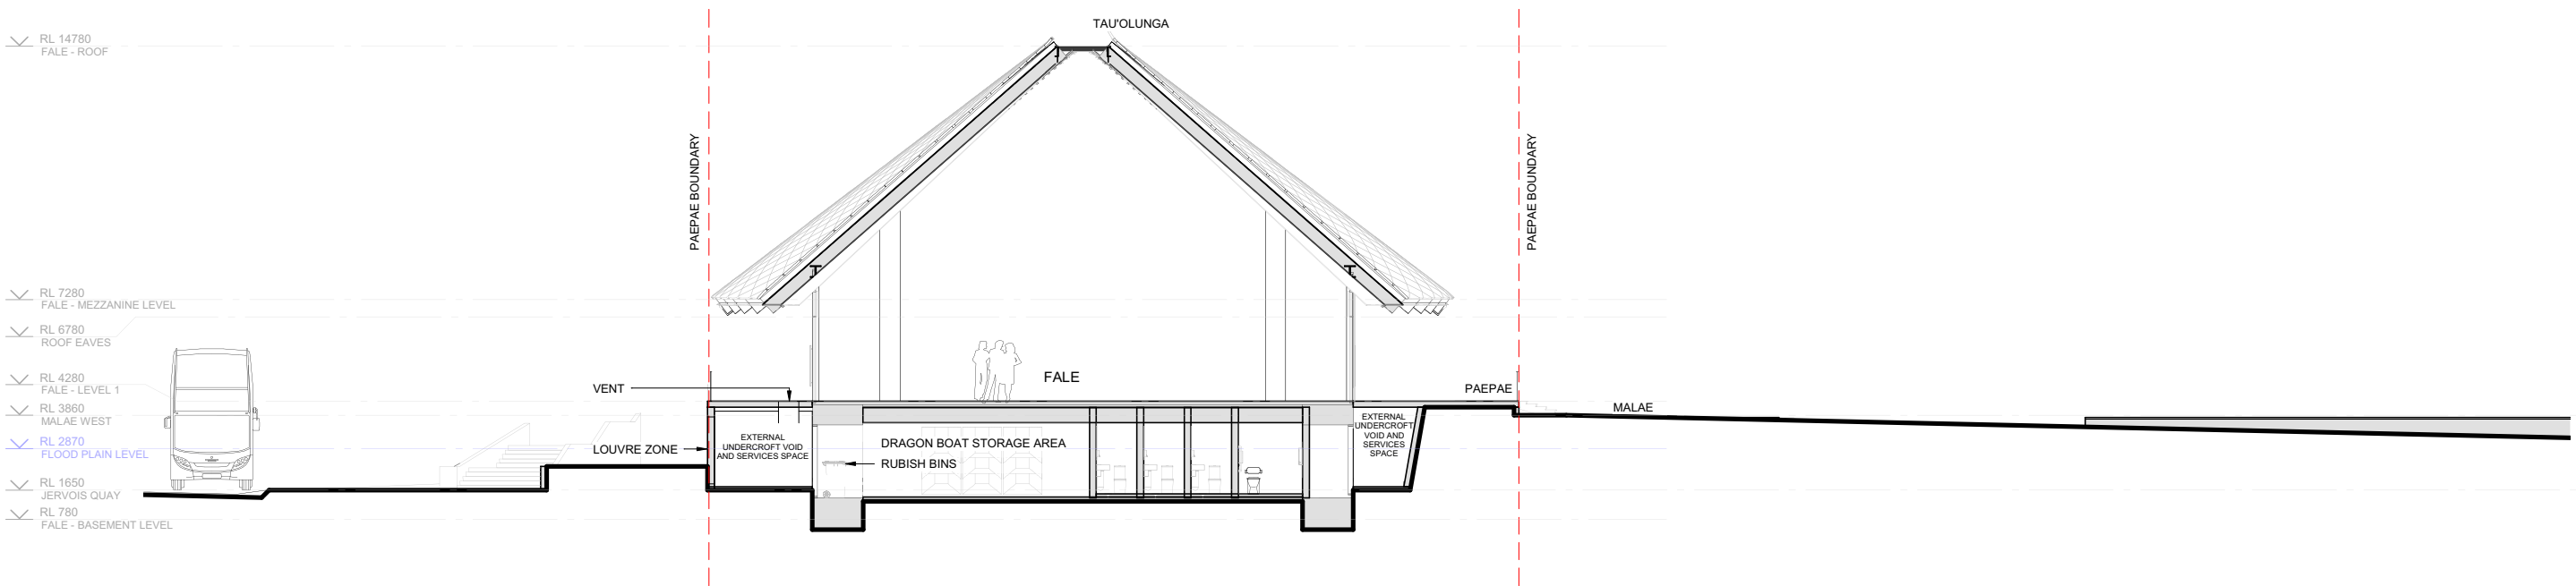

6 | 1 : 100 Cross Section
A1-150 | BUILDING CROSS SECTION 6

Consultant Team
Dunning Thornton Consultants Ltd
Structural Engineers
Aurecon
Building Services Design
COR Associates
Building Services Design
Marshall Day
Acoustic Engineers

Client
Fale Malae Trust

JASMAX

Notes

Revisions


ARCHITECTURAL

Project Number: 221113
Fale Malae
Frank Kitts Park, Wellington
Sheet
BUILDING CROSS SECTIONS
SCALE @ A1= 1 : 100


RESOURCE CONSENT

NO BUILDING WORK SHALL PROCEED
UNTIL BUILDING CONSENT HAS BEEN
GRANTED FOR THE WORK DESCRIBED
DO NOT SCALE OFF THIS DRAWING
CONTRACTOR MUST VERIFY ALL DIMENSIONS
ON SITE BEFORE COMMENCING ANY WORK
IF THERE ARE ANY DISCREPANCIES IN THE
DOCUMENTS PLEASE SEEK CLARIFICATION
BEFORE PROCEEDING WITH ANY WORK
COPYRIGHT © JASMAX
Drawing Number Revision

RC-412

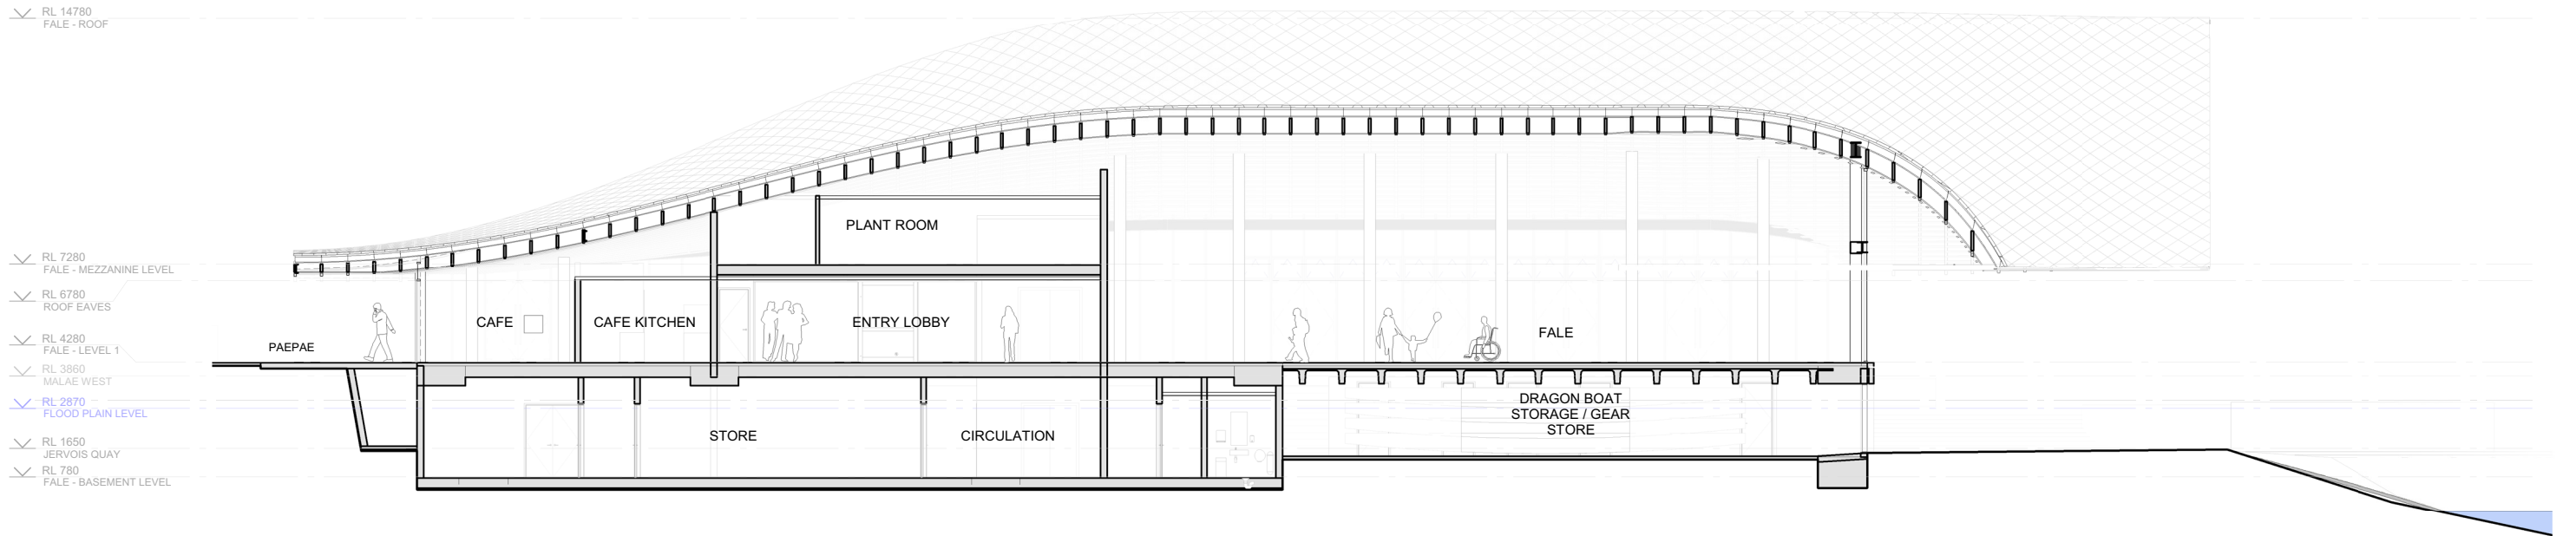

A | 1 : 100 Long Section
A1-150 | BUILDING LONG SECTION A

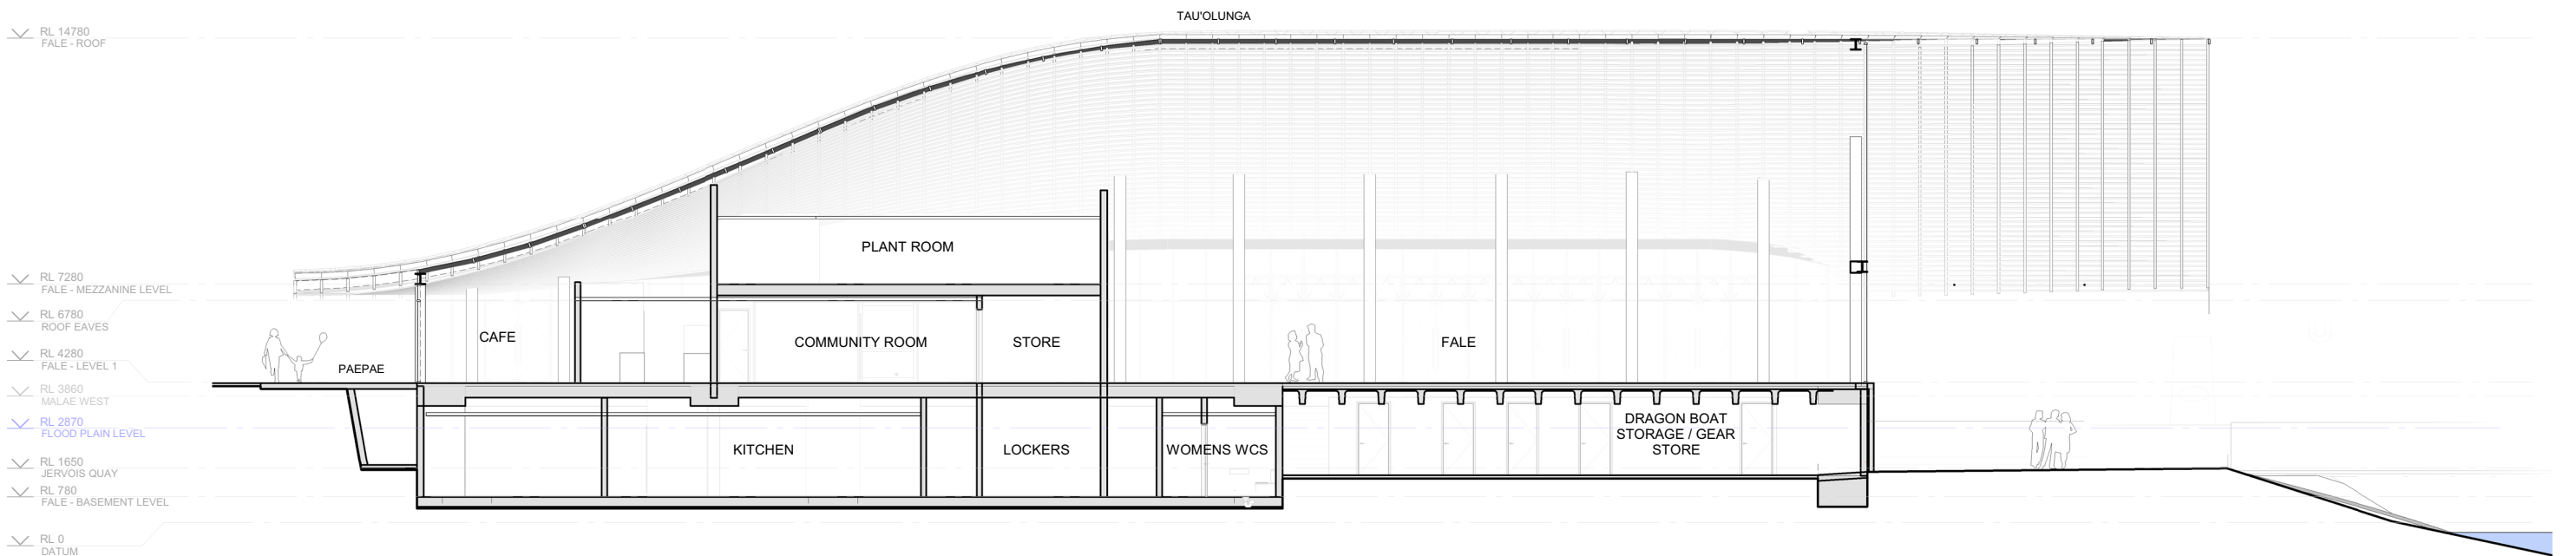

B | 1 : 100 Long Section
A1-150 | BUILDING LONG SECTION B

Consultant Team
Dunning Thornton Consultants Ltd
Structural Engineers
Aurecon
Building Services Design
COR Associates
Building Services Design
Marshall Day
Acoustic Engineers

Client
Fale Malae Trust

JASMAX

Notes

Revisions


ARCHITECTURAL

Project
Fale Malae
Frank Kitts Park, Wellington
Number: 221113
Sheet
BUILDING LONG SECTIONS
SCALE @ A1= 1 : 100


RESOURCE CONSENT

NO BUILDING WORK SHALL PROCEED
UNTIL BUILDING CONSENT HAS BEEN
GRANTED FOR THE WORK DESCRIBED
DO NOT SCALE OFF THIS DRAWING
CONTRACTOR MUST VERIFY ALL DIMENSIONS
ON SITE BEFORE COMMENCING ANY WORK
IF THERE ARE ANY DISCREPANCIES IN THE
DOCUMENTS PLEASE SEEK CLARIFICATION
BEFORE PROCEEDING WITH ANY WORK
COPYRIGHT © JASMAX
Drawing Number
Revision

RC-420

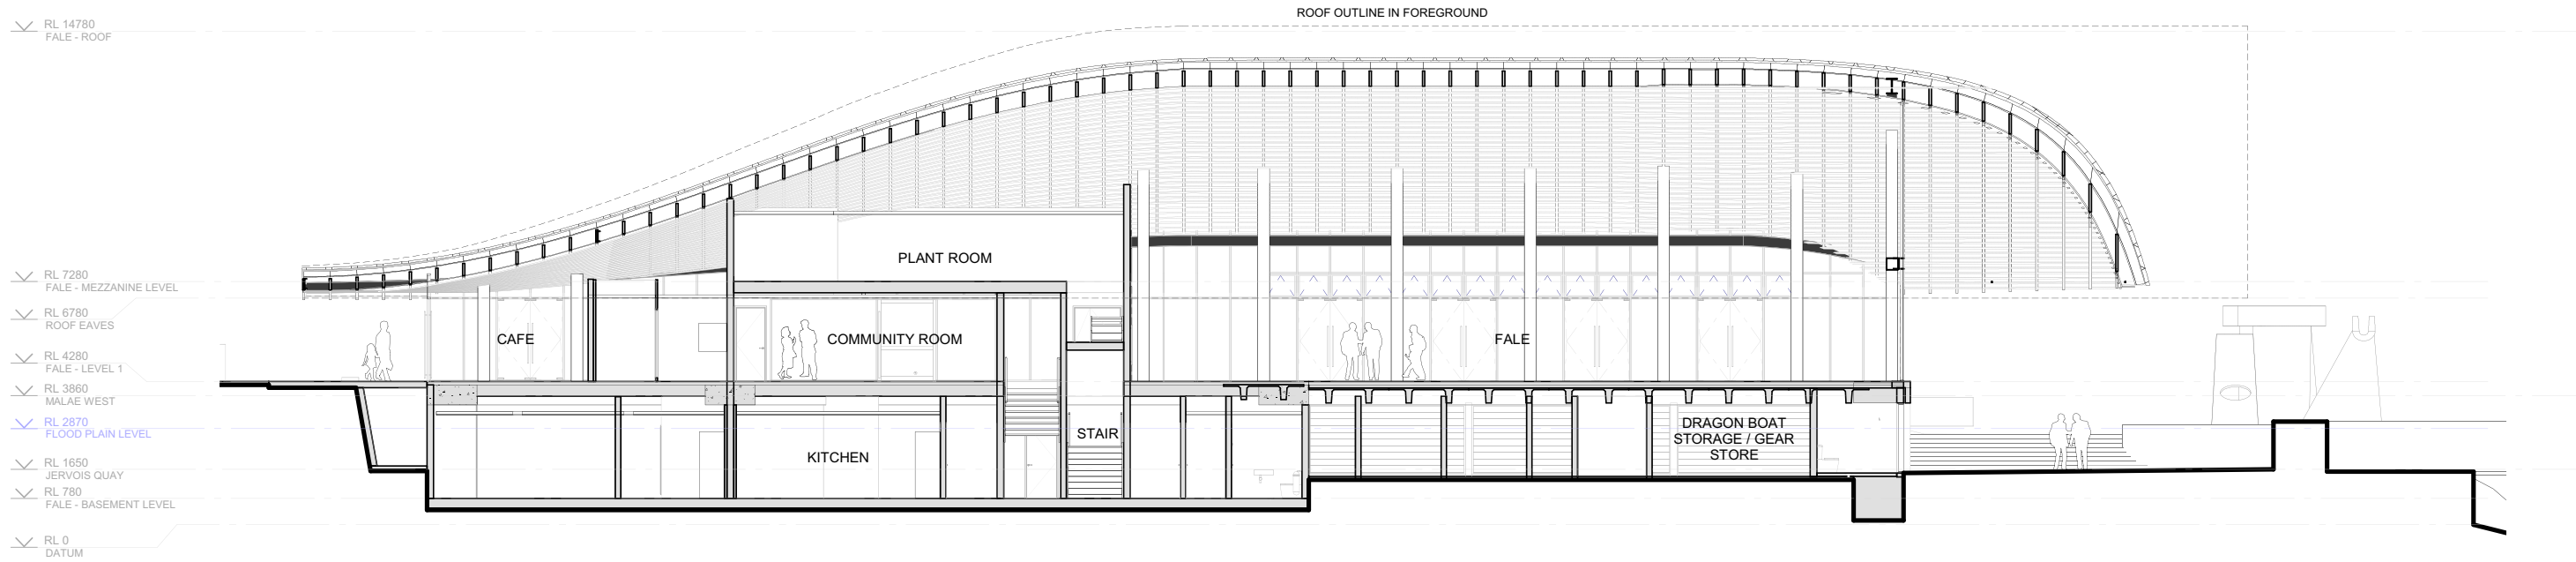

C | 1 : 100 Long Section
A1-150 | BUILDING LONG SECTION C

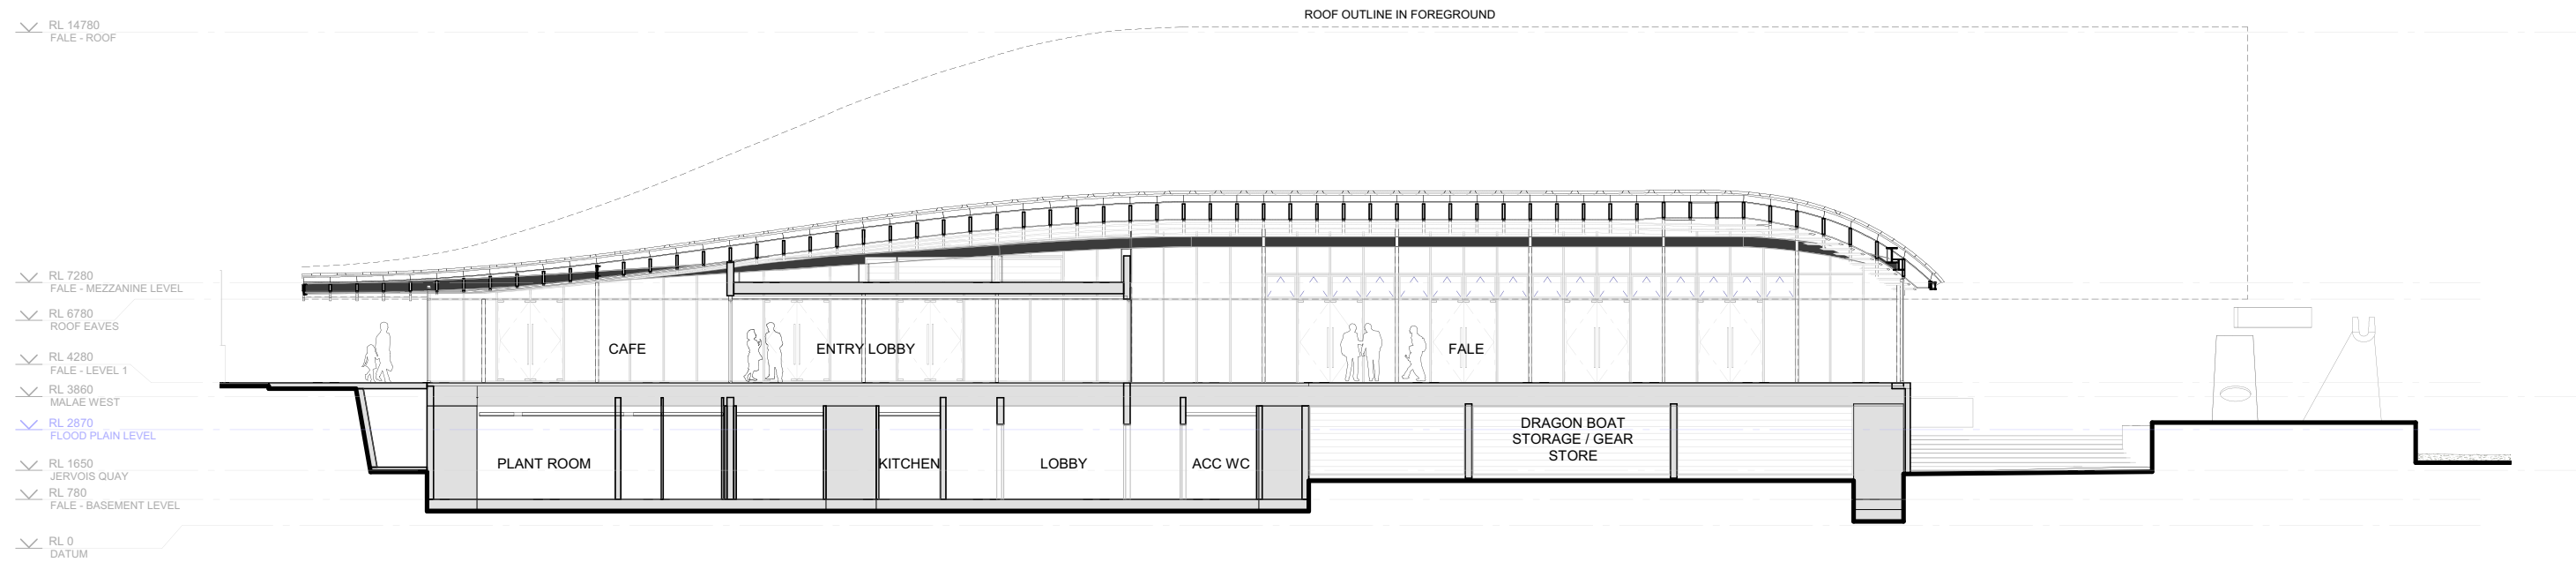

D | 1 : 100 Long Section
A1-150 | BUILDING LONG SECTION D

Consultant Team
Dunning Thornton Consultants Ltd
Structural Engineers
Aurecon
Building Services Design
COR Associates
Building Services Design
Marshall Day
Acoustic Engineers

Client
Fale Malae Trust

JASMAX

Notes

Revisions

ARCHITECTURAL

Project
Fale Malae
Frank Kitts Park, Wellington
Number: 221113
Sheet
BUILDING LONG SECTIONS
SCALE @ A1= 1 : 100

RESOURCE CONSENT

NO BUILDING WORK SHALL PROCEED
UNTIL BUILDING CONSENT HAS BEEN
GRANTED FOR THE WORK DESCRIBED
DO NOT SCALE OFF THIS DRAWING
CONTRACTOR MUST VERIFY ALL DIMENSIONS
ON SITE BEFORE COMMENCING ANY WORK
IF THERE ARE ANY DISCREPANCIES IN THE
DOCUMENTS PLEASE SEEK CLARIFICATION
BEFORE PROCEEDING WITH ANY WORK
COPYRIGHT © JASMAX

Drawing Number
RC-421
Revision