


NUMBER	NAME	REVISION	DATE	NUMBER	NAME	REVISION	DATE
RC00.00	COVERPAGE						
RC01.00	PROPOSED PERSPECTIVES	1	15/11/21				
RC02.00	SITE AND LOCATION PLAN	1	15/11/21				
RC04.00	LEVEL 00 PLAN	1	15/11/21				
RC04.01	LEVEL 01 PLAN	1	15/11/21				
RC04.02	LEVEL 02 PLAN	1	15/11/21				
RC04.03	LEVEL 03 PLAN	1	15/11/21				
RC04.05	ROOF PLAN	1	15/11/21				
RC05.00	ELEVATIONS	1	15/11/21				
RC05.01	ELEVATIONS	1	15/11/21				
RC06.00	SECTIONS	1	15/11/21				
RC07.00	SUN SHADING - BASELINE	1	15/11/21				
RC07.01	SUNSHADING STUDIES	1	15/11/21				
RC07.02	SUNSHADING - SUMMER SOLSTICE- DECEMBER 22	1	15/11/21				
RC07.03	SUNSHADING - AUTUMN EQUINOX-MARCH 20	1	15/11/21				
RC07.04	SUNSHADING - WINTER SOLSTICE- JUNE 21	1	15/11/21				
RC07.05	SUNSHADING - SPRING EQUINOX- SEPTEMBER 23	1	15/11/21				
RC07.10	LANDSCAPE PLAN	1	15/11/21				
RC07.20	EARTHWORKS PLAN	1	15/11/21				



SITE INFORMATION:
 LEGAL DESCRIPTION :LOT 1DP 15312
 LOT SIZE : 1204M²
 FOOTPRINT : 459M²
 DECKS 1M ABOVE GROUND LEVEL: 83.2M²
 WIND ZONE: HIGH
 EXPOSURE ZONE: C

 NO. OF 2 BEDROOM UNITS:24 UNITS

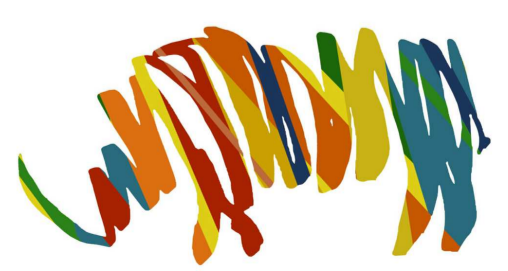


21026 292 MAIN ROAD TAWA
 292 MAIN ROAD - TAWA- WELLINGTON
 ALEX KHERA

RESOURCE CONSENT

archaus

www.archaus.co.nz

COPYRIGHT OF THIS DOCUMENT BELONGS TO ARCHAUS LIMITED
 CONTRACTOR SHALL REPORT ANY OMISSIONS OR DISCREPANCIES TO THE ARCHITECT FOR CLARIFICATION PRIOR TO THE AFFECTED WORK COMMENCING
 ALL WORK TO COMPLY WITH NZBC COMPLIANCE DOCUMENTS, NZ STANDARDS AND LOCAL TERRITORIAL AUTHORITY REGULATIONS
 DRAWINGS TO BE READ IN CONJUNCTION WITH ALL OTHER RELEVANT DOCUMENTATION
 DO NOT SCALE OFF DRAWINGS

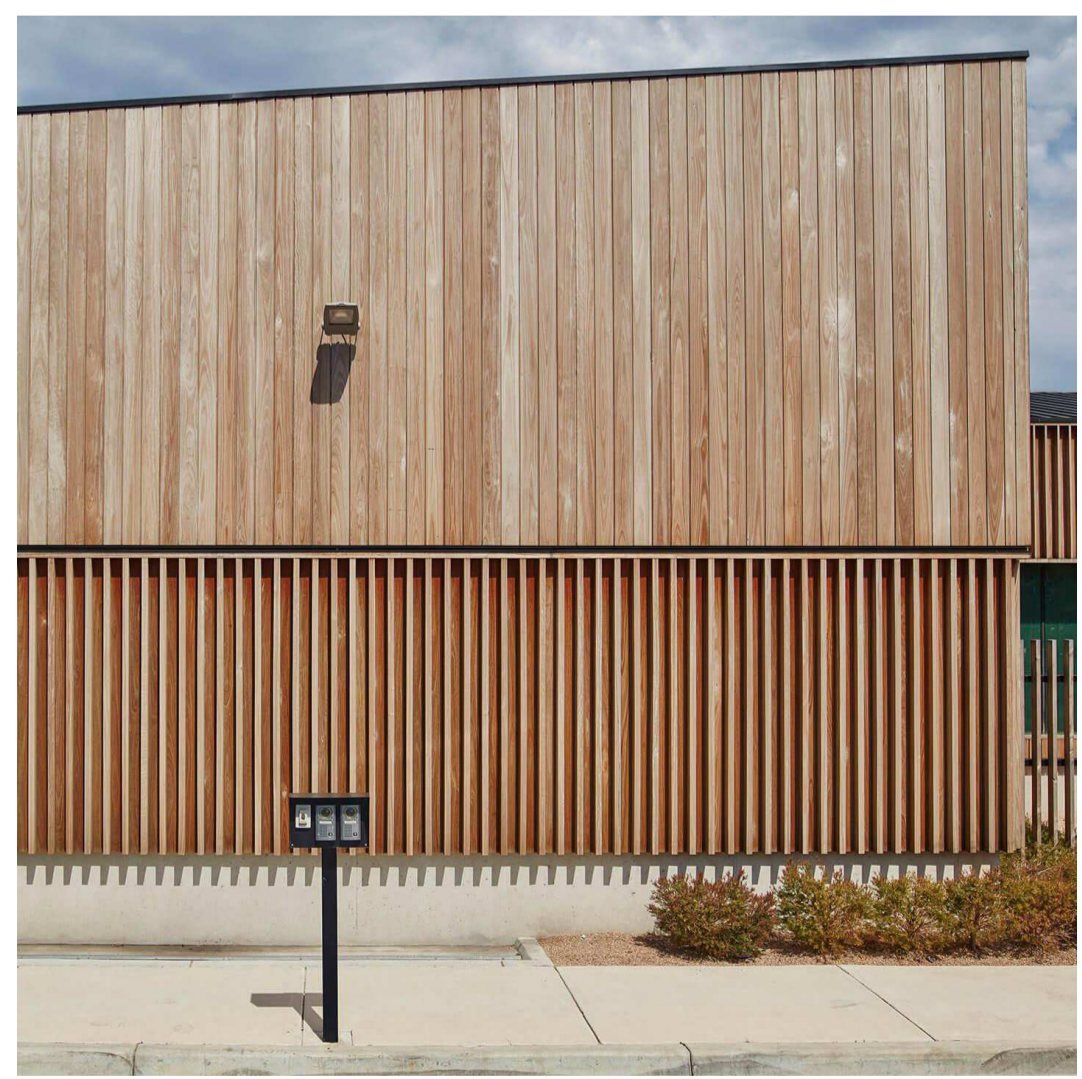

1	15/11/21	RESOURCE CONSENT
REV	DATE	INITIAL AMENDMENT
REVISIONS		



CLIENT
 ALEX KHERA
 PROJECT
 21026 292 MAIN ROAD TAWA
 292 MAIN ROAD - TAWA - WELLINGTON

SHEET TITLE
 PROPOSED PERSPECTIVES

DESIGN	MC/DM	DRAWN	HZ
SCALE @ A1 (HALF SCALE IF PRINTED @ A3)			
PROJECT No.	21026		
SHEET No.	RC01.00	REVISION	1

RESOURCE CONSENT

archaus

(09) 309 8931 Auckland (04) 802 5630 Wellington
www.archaus.co.nz



1 LOCATION PLAN
RC05.00 SCALE: 1 : 500

SITE INFORMATION:
LEGAL DESCRIPTION : LOT 1 DP 15312
LOT SIZE : 1204M²
FOOTPRINT : 459M²
DECKS 1M ABOVE GROUND LEVEL: 83.2M²
WIND ZONE: HIGH
EXPOSURE ZONE: C

NO. OF 2 BEDROOM UNITS: 24 UNITS


2 SITE PLAN
RC05.00 SCALE: 1 : 200



COPYRIGHT OF THIS DOCUMENT BELONGS TO ARCHAUS LIMITED
 CONTRACTOR SHALL REPORT ANY OMISSIONS OR DISCREPANCIES TO THE ARCHITECT FOR CLARIFICATION PRIOR TO THE AFFECTED WORK COMMENCING
 ALL WORK TO COMPLY WITH NZBC COMPLIANCE DOCUMENTS, NZ STANDARDS AND LOCAL TERRITORIAL AUTHORITY REGULATIONS
 DRAWINGS TO BE READ IN CONJUNCTION WITH ALL OTHER RELEVANT DOCUMENTATION
 DO NOT SCALE OFF DRAWINGS



1 15111121 RESOURCE CONSENT	
REV	DATE INITIAL AMENDMENT REVISIONS

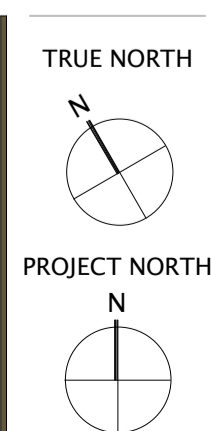

CLIENT
ALEX KHERA
 PROJECT
21026 292 MAIN ROAD TAWA
292 MAIN ROAD - TAWA - WELLINGTON

SHEET TITLE
SITE AND LOCATION PLAN

DESIGN MC/DJM	DRAWN HZ
SCALE @ A1 (HALF SCALE IF PRINTED @ A3)	
PROJECT No.	As indicated 21026
SHEET No. RC02.00	REVISION 1

RESOURCE CONSENT

archaus

(09) 309 8931 Auckland (04) 802 5630 Wellington

www.archaus.co.nz

COPYRIGHT OF THIS DOCUMENT BELONGS TO ARCHAUS LIMITED
 CONTRACTOR SHALL REPORT ANY OMISSIONS OR DISCREPANCIES TO
 THE ARCHITECT FOR CLARIFICATION PRIOR TO THE AFFECTED WORK
 COMMENCING.
 ALL WORK TO COMPLY WITH NZBC COMPLIANCE DOCUMENTS, NZ
 STANDARDS AND LOCAL TERRITORIAL AUTHORITY REGULATIONS.
 DRAWINGS TO BE READ IN CONJUNCTION WITH ALL OTHER RELEVANT
 DOCUMENTATION
 DO NOT SCALE OFF DRAWINGS


NOTE: RED HATCH INDICATES
 83.2M2 OF DECK 1M ABOVE GROUND



1 Level 00
 RC05.00 SCALE: 1 : 100



1	15/11/21	RESOURCE CONSENT
REV	DATE	INITIAL / AMENDMENT
REVISIONS		

 

CLIENT
 ALEX KHERA
 PROJECT
 21026 292 MAIN ROAD TAWA
 292 MAIN ROAD - TAWA - WELLINGTON

SHEET TITLE
 LEVEL 00 PLAN

DESIGN MC/DM	DRAWN HZ
SCALE @ A1 (HALF SCALE IF PRINTED @ A3)	
PROJECT No.	1 : 100 21026
SHEET No. RC04.00	REVISION 1


RESOURCE CONSENT

archaus

(09) 309 8931 Auckland
 (04) 802 5630 Wellington


www.archaus.co.nz

COPYRIGHT OF THIS DOCUMENT BELONGS TO ARCHAUS LIMITED
 CONTRACTOR SHALL REPORT ANY OMISSIONS OR DISCREPANCIES TO THE ARCHITECT FOR CLARIFICATION PRIOR TO THE AFFECTED WORK COMMENCING
 ALL WORK TO COMPLY WITH NZBC COMPLIANCE DOCUMENTS, NZ STANDARDS AND LOCAL TERRITORIAL AUTHORITY REGULATIONS
 DRAWINGS TO BE READ IN CONJUNCTION WITH ALL OTHER RELEVANT DOCUMENTATION
 DO NOT SCALE OFF DRAWINGS

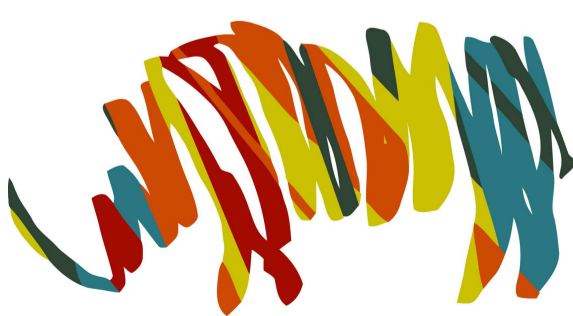

1 Level 01
 RC05.00 SCALE: 1 : 100

1	15111121	RESOURCE CONSENT
REV	DATE	INITIAL AMENDMENT
REVISIONS		

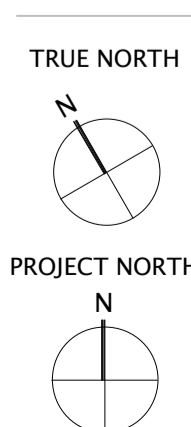

CLIENT
ALEX KHERA
 PROJECT
 21026 292 MAIN ROAD TAWA
 292 MAIN ROAD - TAWA - WELLINGTON

SHEET TITLE
LEVEL 01 PLAN

DESIGN MC/DM	DRAWN HZ
SCALE @ A1 (HALF SCALE IF PRINTED @ A3) 1 : 100	
PROJECT No.	21026
SHEET No. RC04.01	REVISION 1

RESOURCE CONSENT

archaus

(09) 309 8931 Auckland (04) 802 5630 Wellington
www.archaus.co.nz


COPYRIGHT OF THIS DOCUMENT BELONGS TO ARCHAUS LIMITED
 CONTRACTOR SHALL REPORT ANY OMISSIONS OR DISCREPANCIES TO THE ARCHITECT FOR CLARIFICATION PRIOR TO THE AFFECTED WORK COMMENCING
 ALL WORK TO COMPLY WITH NZBC COMPLIANCE DOCUMENTS, NZ STANDARDS AND LOCAL TERRITORIAL AUTHORITY REGULATIONS
 DRAWINGS TO BE READ IN CONJUNCTION WITH ALL OTHER RELEVANT DOCUMENTATION
 DO NOT SCALE OFF DRAWINGS



1 Level 02
 RC05.00 SCALE: 1 : 100



1	1511121	RESOURCE CONSENT
REV	DATE	INITIAL AMENDMENT
REVISIONS		

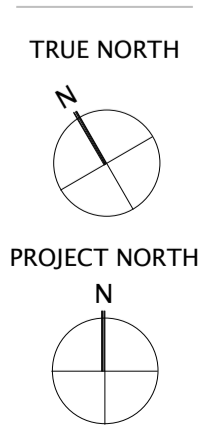

CLIENT
 ALEX KHERA
 PROJECT
 21026 292 MAIN ROAD TAWA
 292 MAIN ROAD - TAWA - WELLINGTON

SHEET TITLE
 LEVEL 02 PLAN



DESIGN MC/DM	DRAWN HZ
SCALE @ A1 (HALF SCALE IF PRINTED @ A3)	
PROJECT No.	21026
SHEET No.	RC04.02
REVISION	1

RESOURCE CONSENT

archaus


(09) 309 8931 Auckland (04) 802 5630 Wellington
 www.archaus.co.nz

COPYRIGHT OF THIS DOCUMENT BELONGS TO ARCHAUS LIMITED
 CONTRACTOR SHALL REPORT ANY OMISSIONS OR DISCREPANCIES TO THE ARCHITECT FOR CLARIFICATION PRIOR TO THE AFFECTED WORK COMMENCING
 ALL WORK TO COMPLY WITH NZBC COMPLIANCE DOCUMENTS, NZ STANDARDS AND LOCAL TERRITORIAL AUTHORITY REGULATIONS
 DRAWINGS TO BE READ IN CONJUNCTION WITH ALL OTHER RELEVANT DOCUMENTATION
 DO NOT SCALE OFF DRAWINGS

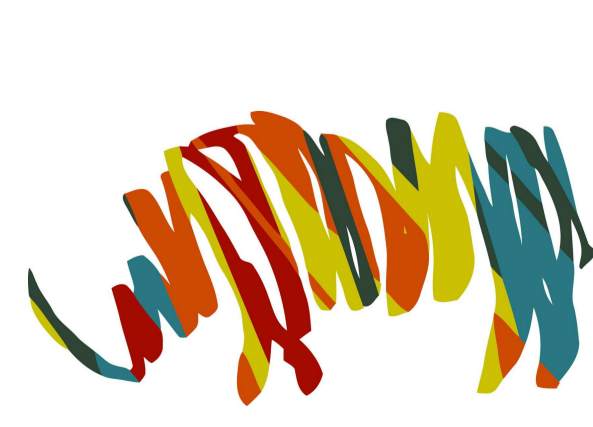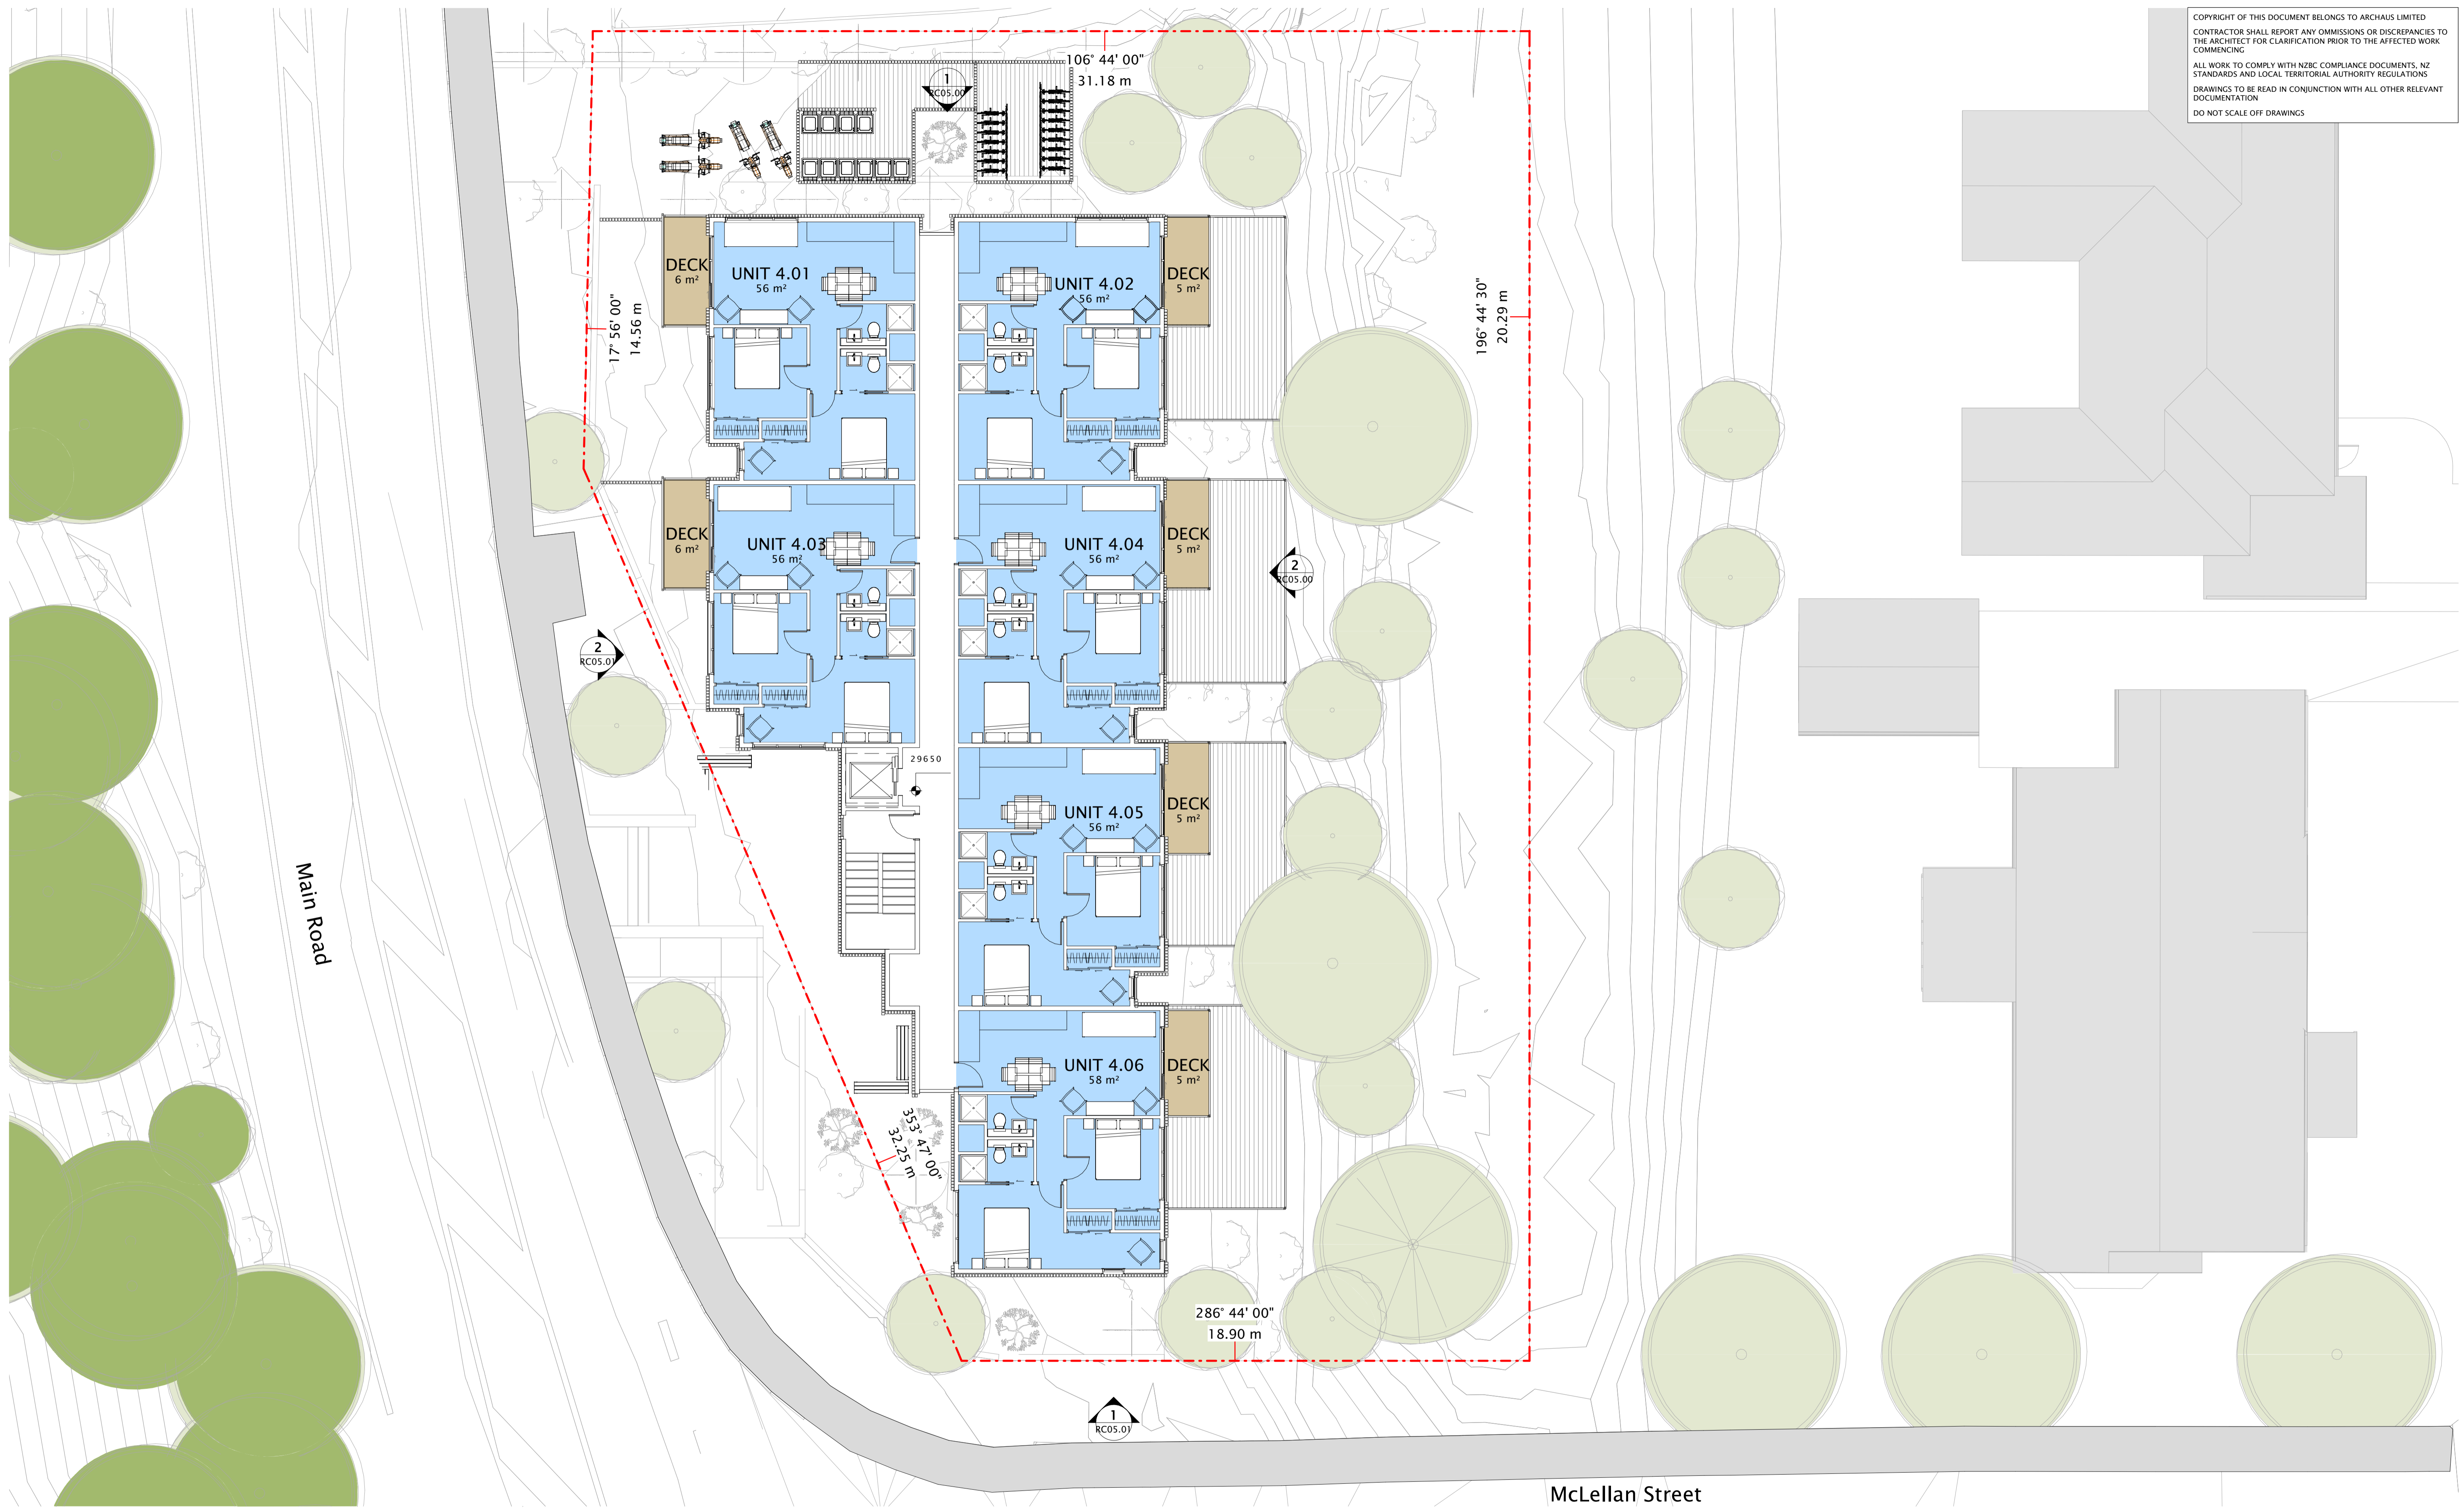

1 Level 03
 RC05.00 SCALE: 1 : 100

1	15111121	RESOURCE CONSENT
REV	DATE	INITIAL AMENDMENT
REVISIONS		

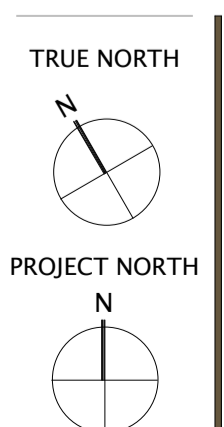

CLIENT
ALEX KHERA
 PROJECT
 21026 292 MAIN ROAD TAWA
 292 MAIN ROAD - TAWA - WELLINGTON

SHEET TITLE
LEVEL 03 PLAN

DESIGN MC/DM	DRAWN HZ
SCALE @ A1 (HALF SCALE IF PRINTED @ A3)	
PROJECT No.	1 : 100 21026
SHEET No. RC04.03	REVISION 1

RESOURCE CONSENT

archaus


(09) 309 8931 Auckland (04) 802 5630 Wellington
www.archaus.co.nz

COPYRIGHT OF THIS DOCUMENT BELONGS TO ARCHAUS LIMITED
 CONTRACTOR SHALL REPORT ANY OMISSIONS OR DISCREPANCIES TO
 THE ARCHITECT FOR CLARIFICATION PRIOR TO THE AFFECTED WORK
 COMMENCING
 ALL WORK TO COMPLY WITH NZBC COMPLIANCE DOCUMENTS, NZ
 STANDARDS AND LOCAL TERRITORIAL AUTHORITY REGULATIONS
 DRAWINGS TO BE READ IN CONJUNCTION WITH ALL OTHER RELEVANT
 DOCUMENTATION
 DO NOT SCALE OFF DRAWINGS



1 ROOF PLAN
 SCALE: 1 : 100

1	15111121	RESOURCE CONSENT
REV	DATE	INITIAL
REVISIONS		AMENDMENT

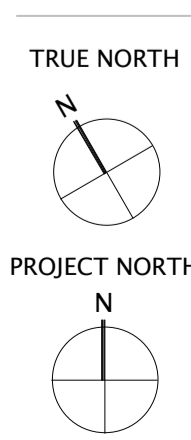

CLIENT
 ALEX KHERA
 PROJECT
 21026 292 MAIN ROAD TAWA
 292 MAIN ROAD - TAWA - WELLINGTON

SHEET TITLE
 ROOF PLAN

DESIGN	DRAWN
Designer	Author
SCALE @ A1 (HALF SCALE IF PRINTED @ A3)	1 : 100
PROJECT No.	21026
SHEET No.	RC04.05
REVISION	1


RESOURCE CONSENT

archaus

(09) 309 8931 Auckland (04) 802 5630 Wellington
 www.archaus.co.nz



COPYRIGHT OF THIS DOCUMENT BELONGS TO ARCHAUS LIMITED
 CONTRACTOR SHALL REPORT ANY OMISSIONS OR DISCREPANCIES TO THE ARCHITECT FOR CLARIFICATION PRIOR TO THE AFFECTED WORK COMMENCING
 ALL WORK TO COMPLY WITH NZBC COMPLIANCE DOCUMENTS, NZ STANDARDS AND LOCAL TERRITORIAL AUTHORITY REGULATIONS
 DRAWINGS TO BE READ IN CONJUNCTION WITH ALL OTHER RELEVANT DOCUMENTATION
 DO NOT SCALE OFF DRAWINGS

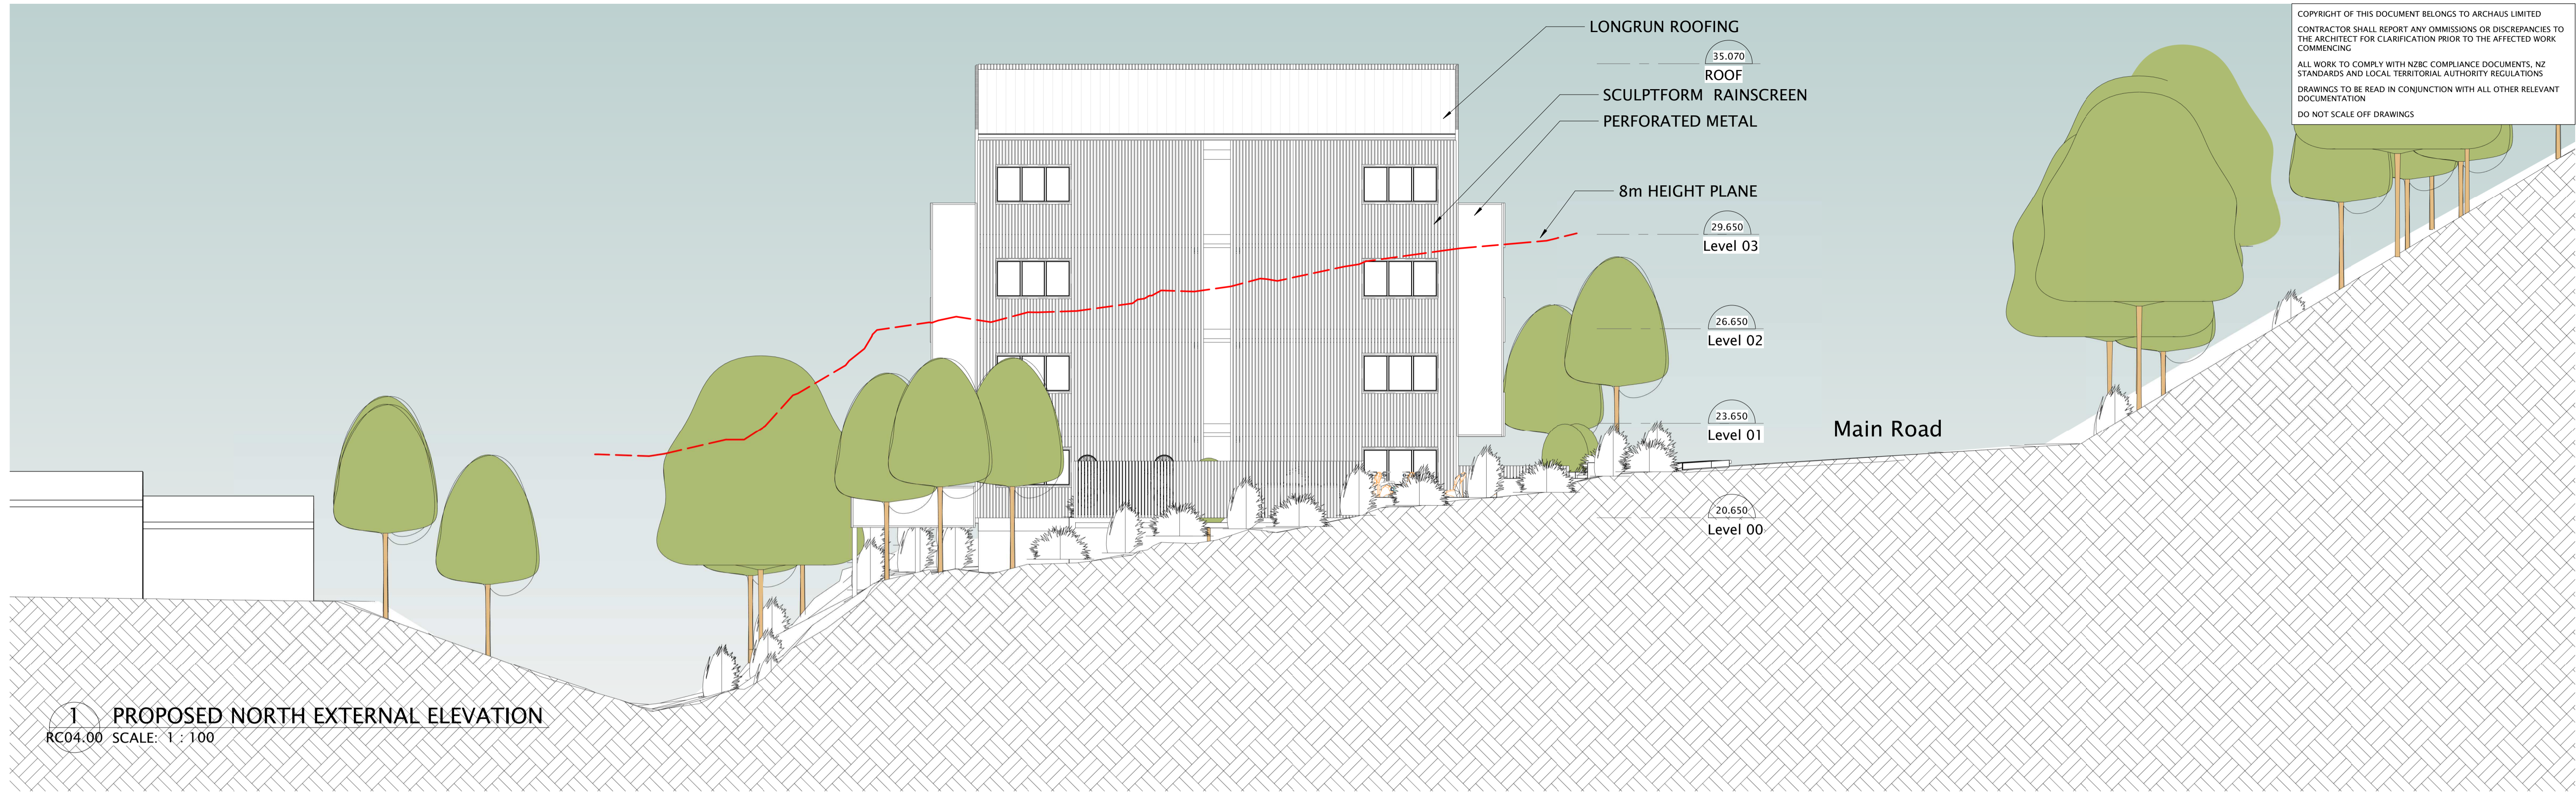

1 PROPOSED NORTH EXTERNAL ELEVATION
 RC04.00 SCALE: 1 : 100



2 PROPOSED EAST EXTERNAL ELEVATION
 RC04.00 SCALE: 1 : 100



1	15/11/21	RESOURCE CONSENT
REV	DATE	INITIAL AMENDMENT
REVISIONS		

CLIENT
 ALEX KHERA
 PROJECT
 21026 292 MAIN ROAD TAWA
 292 MAIN ROAD - TAWA - WELLINGTON

SHEET TITLE
 ELEVATIONS

DESIGN MC/DM	DRAWN HZ
SCALE @ A1 (HALF SCALE IF PRINTED @ A3)	
PROJECT No.	21026
SHEET No.	RC05.00
REVISION	1


RESOURCE CONSENT

archaus


(09) 309 8931 Auckland (04) 802 5630 Wellington

www.archaus.co.nz

COPYRIGHT OF THIS DOCUMENT BELONGS TO ARCHHAUS LIMITED
 CONTRACTOR SHALL REPORT ANY OMISSIONS OR DISCREPANCIES TO THE ARCHITECT FOR CLARIFICATION PRIOR TO THE AFFECTED WORK COMMENCING
 ALL WORK TO COMPLY WITH NZBC COMPLIANCE DOCUMENTS, NZ STANDARDS AND LOCAL TERRITORIAL AUTHORITY REGULATIONS
 DRAWINGS TO BE READ IN CONJUNCTION WITH ALL OTHER RELEVANT DOCUMENTATION
 DO NOT SCALE OFF DRAWINGS

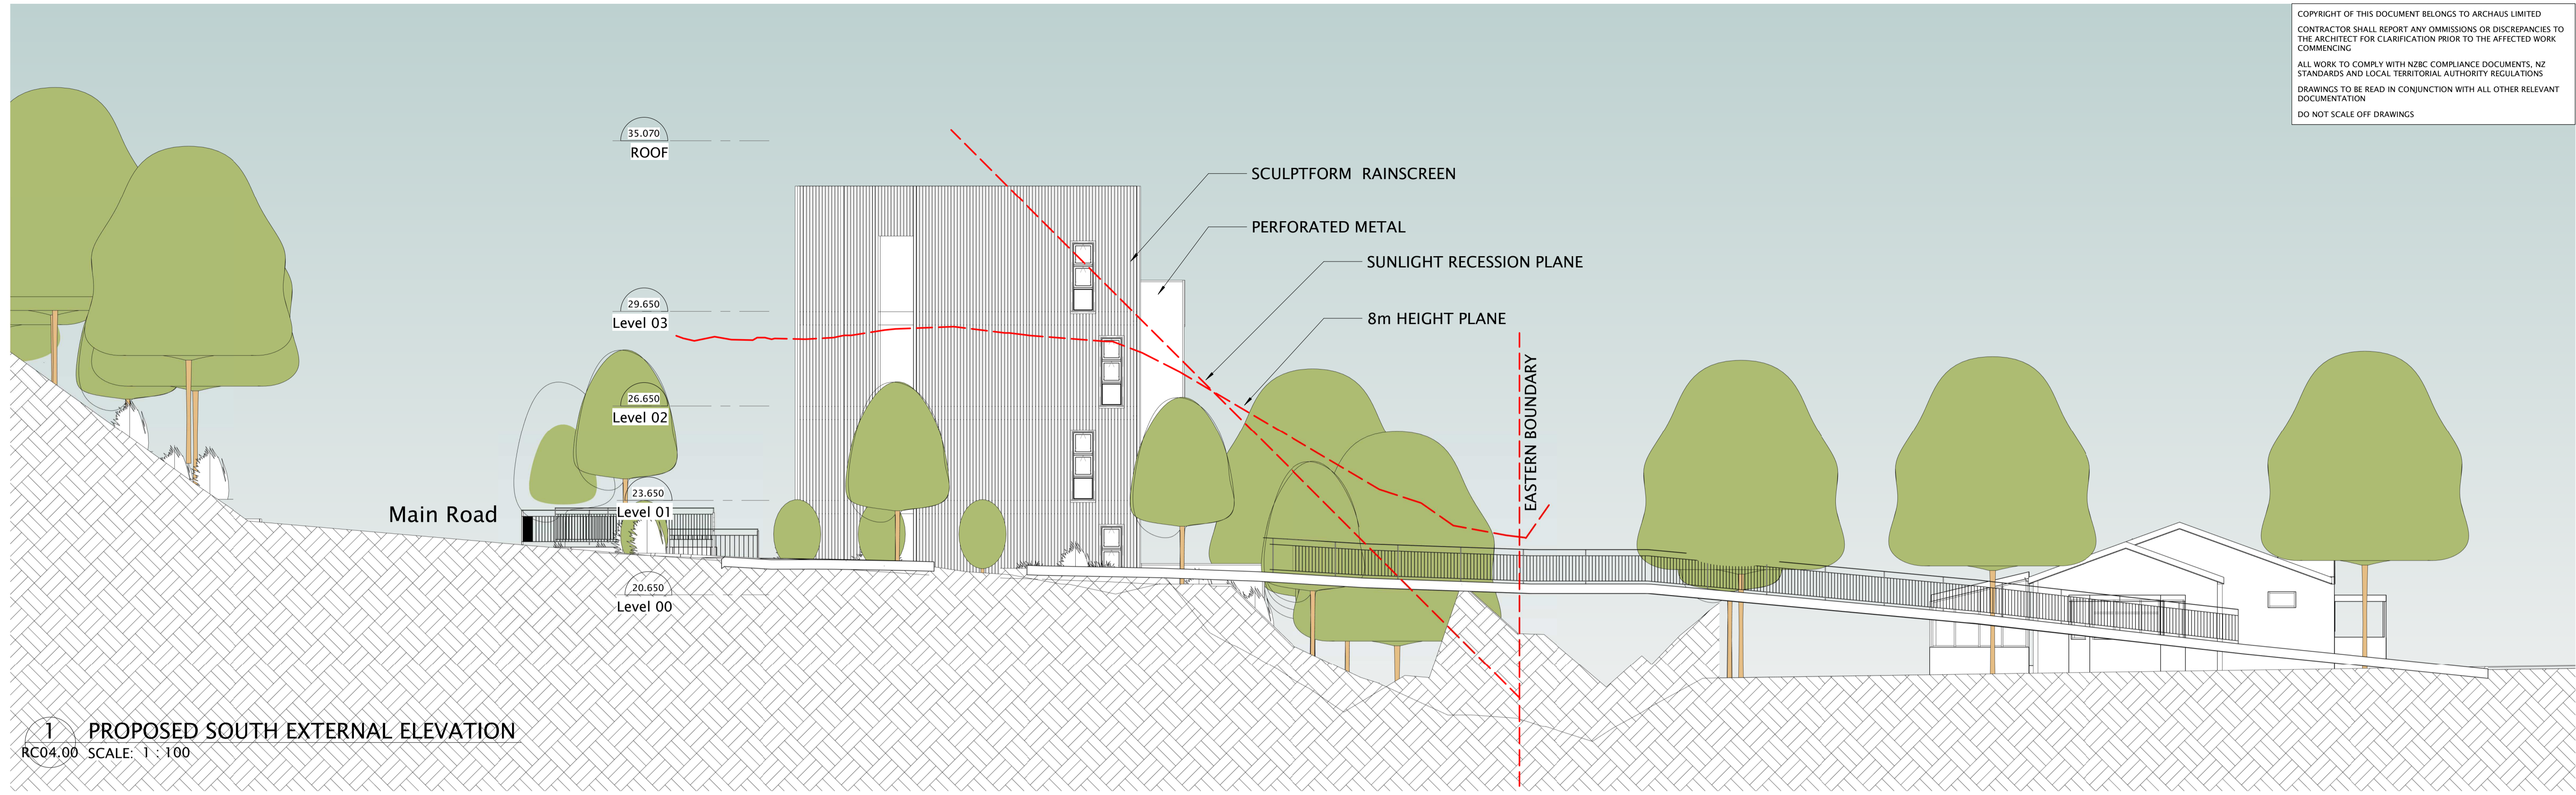

1 PROPOSED SOUTH EXTERNAL ELEVATION
 RC04.00 SCALE: 1 : 100

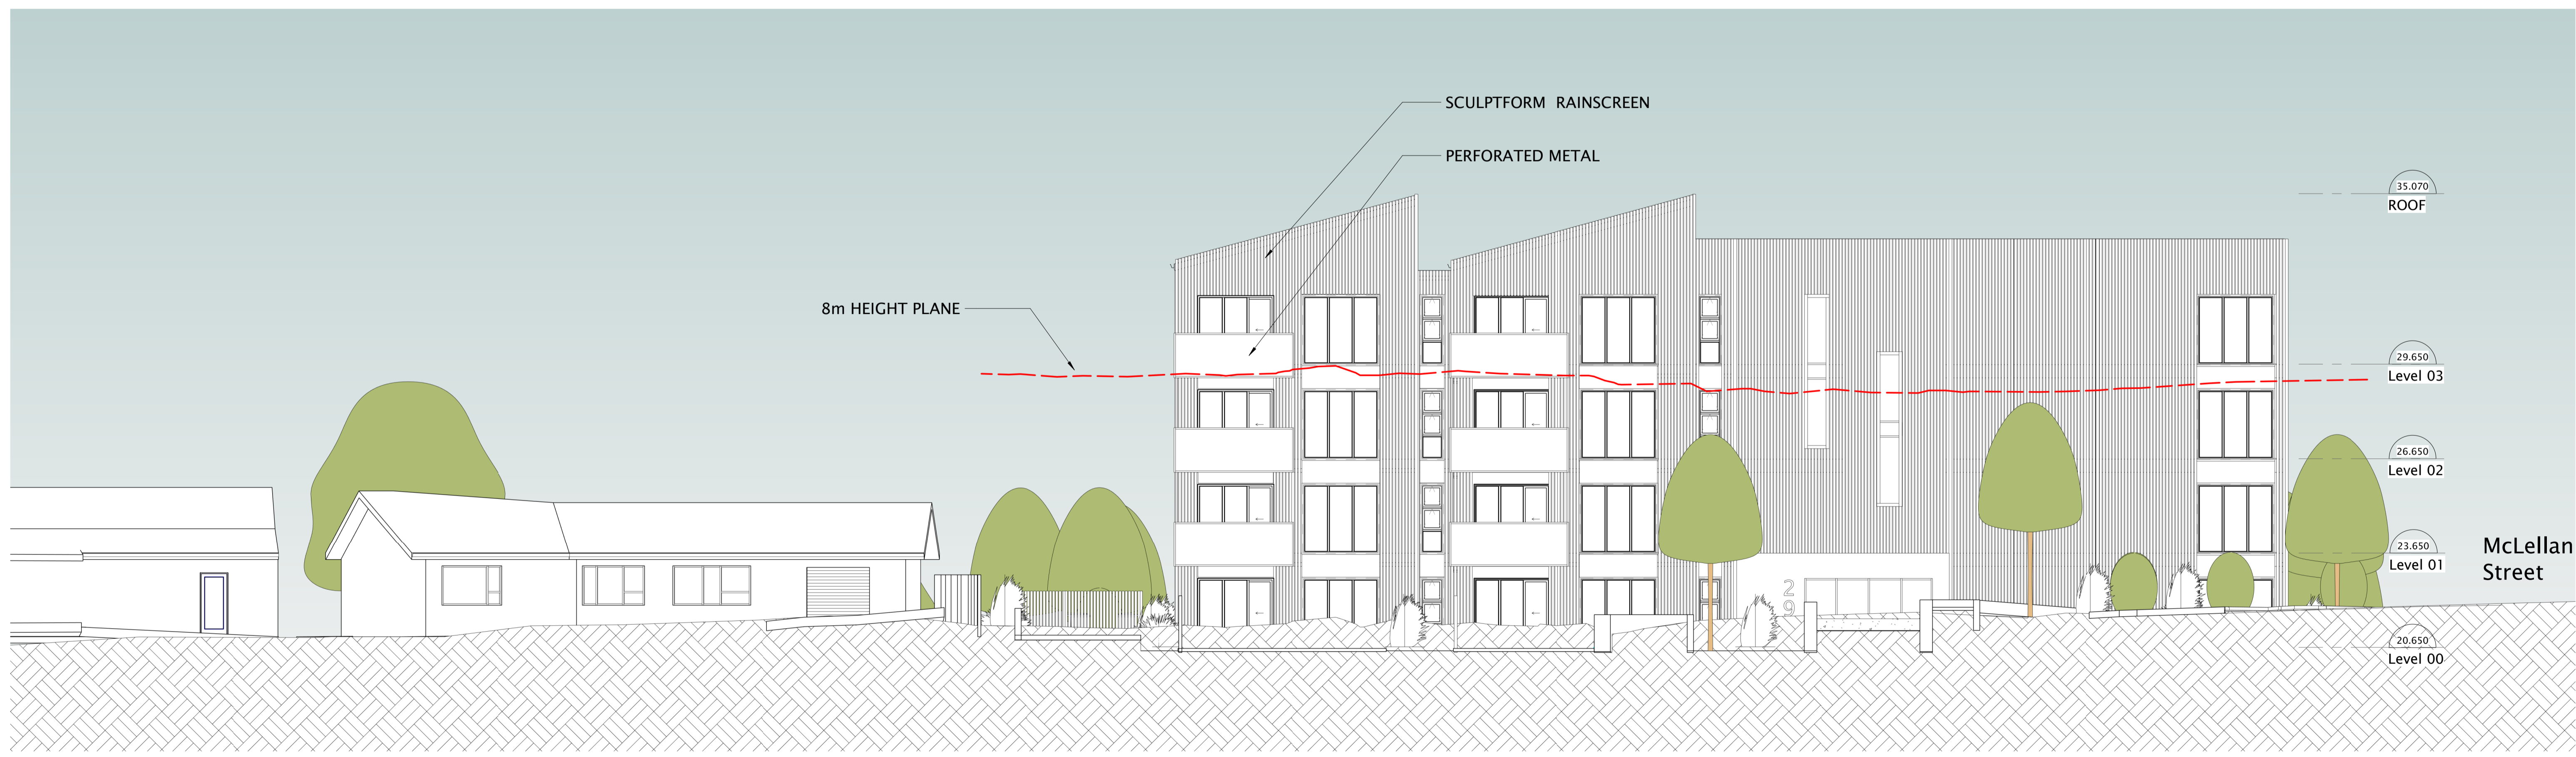

2 PROPOSED WEST EXTERNAL ELEVATION
 RC04.00 SCALE: 1 : 100



1	15/11/21	RESOURCE CONSENT
REV	DATE	INITIAL AMENDMENT
REVISIONS		

CLIENT
 ALEX KHERA

PROJECT
 21026 292 MAIN ROAD TAWA
 292 MAIN ROAD - TAWA - WELLINGTON

SHEET TITLE
 ELEVATIONS


DESIGN MC/DM	DRAWN HZ
SCALE @ A1 (HALF SCALE IF PRINTED @ A3)	
PROJECT No.	21026
SHEET No.	RC05.01
REVISION	1

RESOURCE CONSENT


archaus

(09) 309 8931 Auckland (04) 802 5630 Wellington
www.archaus.co.nz


COPYRIGHT OF THIS DOCUMENT BELONGS TO ARCHAUS LIMITED
 CONTRACTOR SHALL REPORT ANY OMISSIONS OR DISCREPANCIES TO THE ARCHITECT FOR CLARIFICATION PRIOR TO THE AFFECTED WORK COMMENCING
 ALL WORK TO COMPLY WITH NZBC COMPLIANCE DOCUMENTS, NZ STANDARDS AND LOCAL TERRITORIAL AUTHORITY REGULATIONS
 DRAWINGS TO BE READ IN CONJUNCTION WITH ALL OTHER RELEVANT DOCUMENTATION
 DO NOT SCALE OFF DRAWINGS

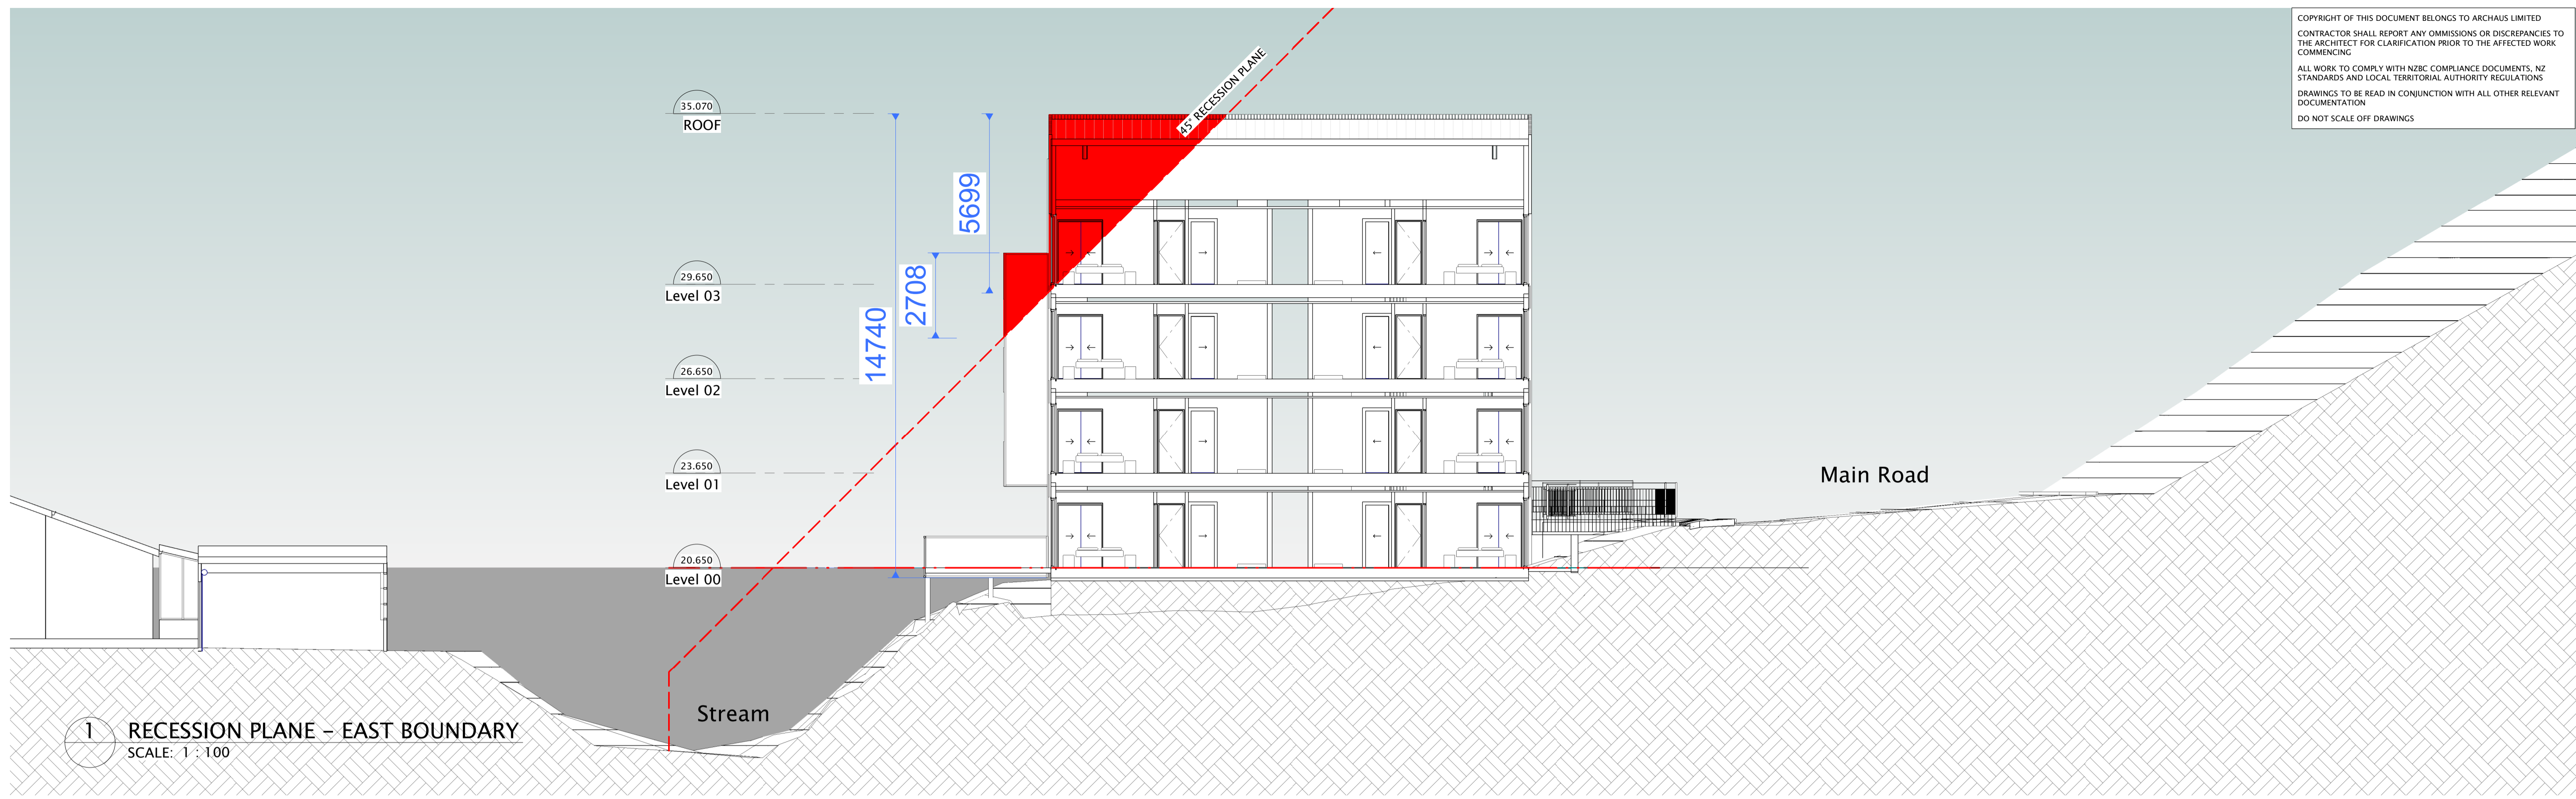

1 RECESSION PLANE - EAST BOUNDARY
 SCALE: 1 : 100

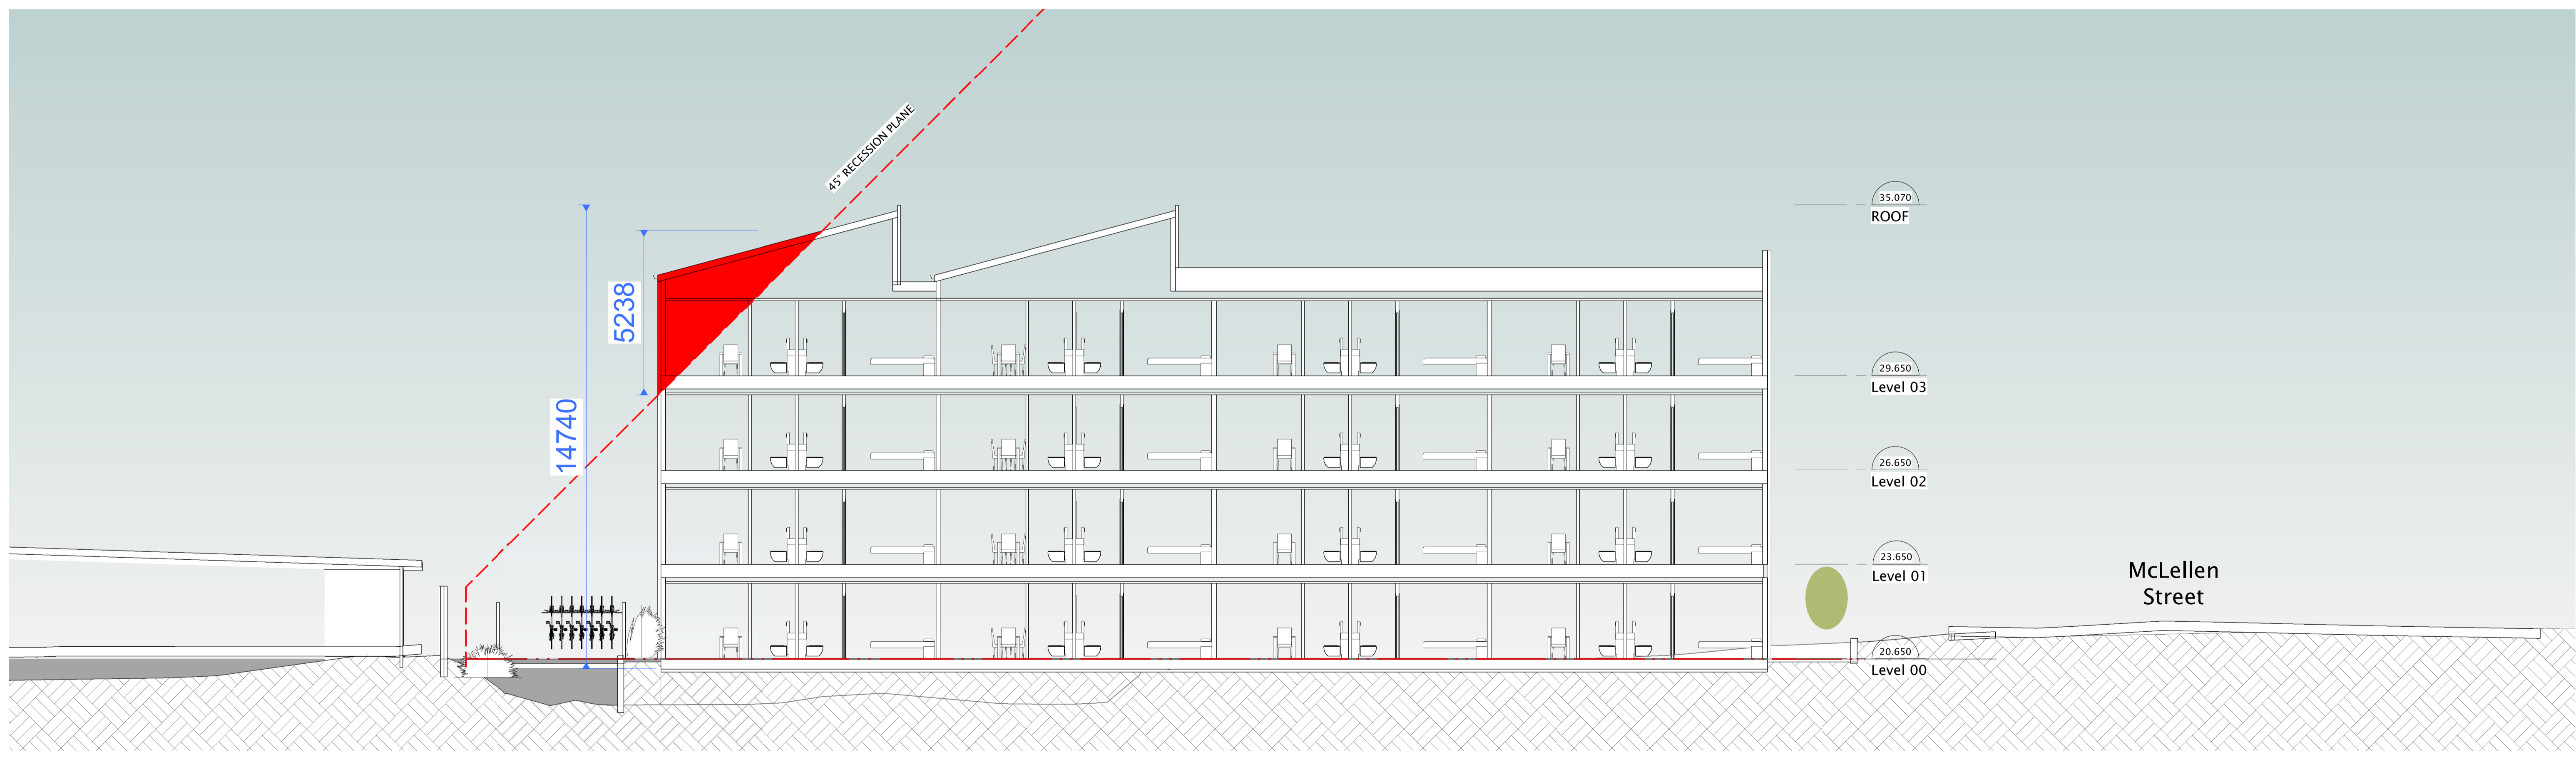

2 RECESSION PLANE - NORTH BOUNDARY
 SCALE: 1 : 100

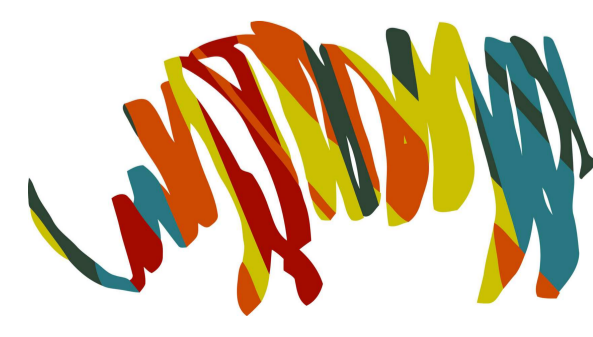

1	15111121	RESOURCE CONSENT
REV	DATE	INITIAL AMENDMENT
REVISIONS		

CLIENT
 ALEX KHERA
 PROJECT
 21026 292 MAIN ROAD TAWA
 292 MAIN ROAD - TAWA - WELLINGTON

SHEET TITLE
 SECTIONS




DESIGN MC/DM	DRAWN HZ
SCALE @ A1 (HALF SCALE IF PRINTED @ A3)	
PROJECT No.	21026
SHEET No.	RC06.00
REVISION	1

RESOURCE CONSENT

archaus

(09) 309 8931 Auckland (04) 802 5630 Wellington
 www.archaus.co.nz




COPYRIGHT OF THIS DOCUMENT BELONGS TO ARCHAUS LIMITED
 CONTRACTOR SHALL REPORT ANY OMISSIONS OR DISCREPANCIES TO THE ARCHITECT FOR CLARIFICATION PRIOR TO THE AFFECTED WORK COMMENCING
 ALL WORK TO COMPLY WITH NZBC COMPLIANCE DOCUMENTS, NZ STANDARDS AND LOCAL TERRITORIAL AUTHORITY REGULATIONS
 DRAWINGS TO BE READ IN CONJUNCTION WITH ALL OTHER RELEVANT DOCUMENTATION
 DO NOT SCALE OFF DRAWINGS

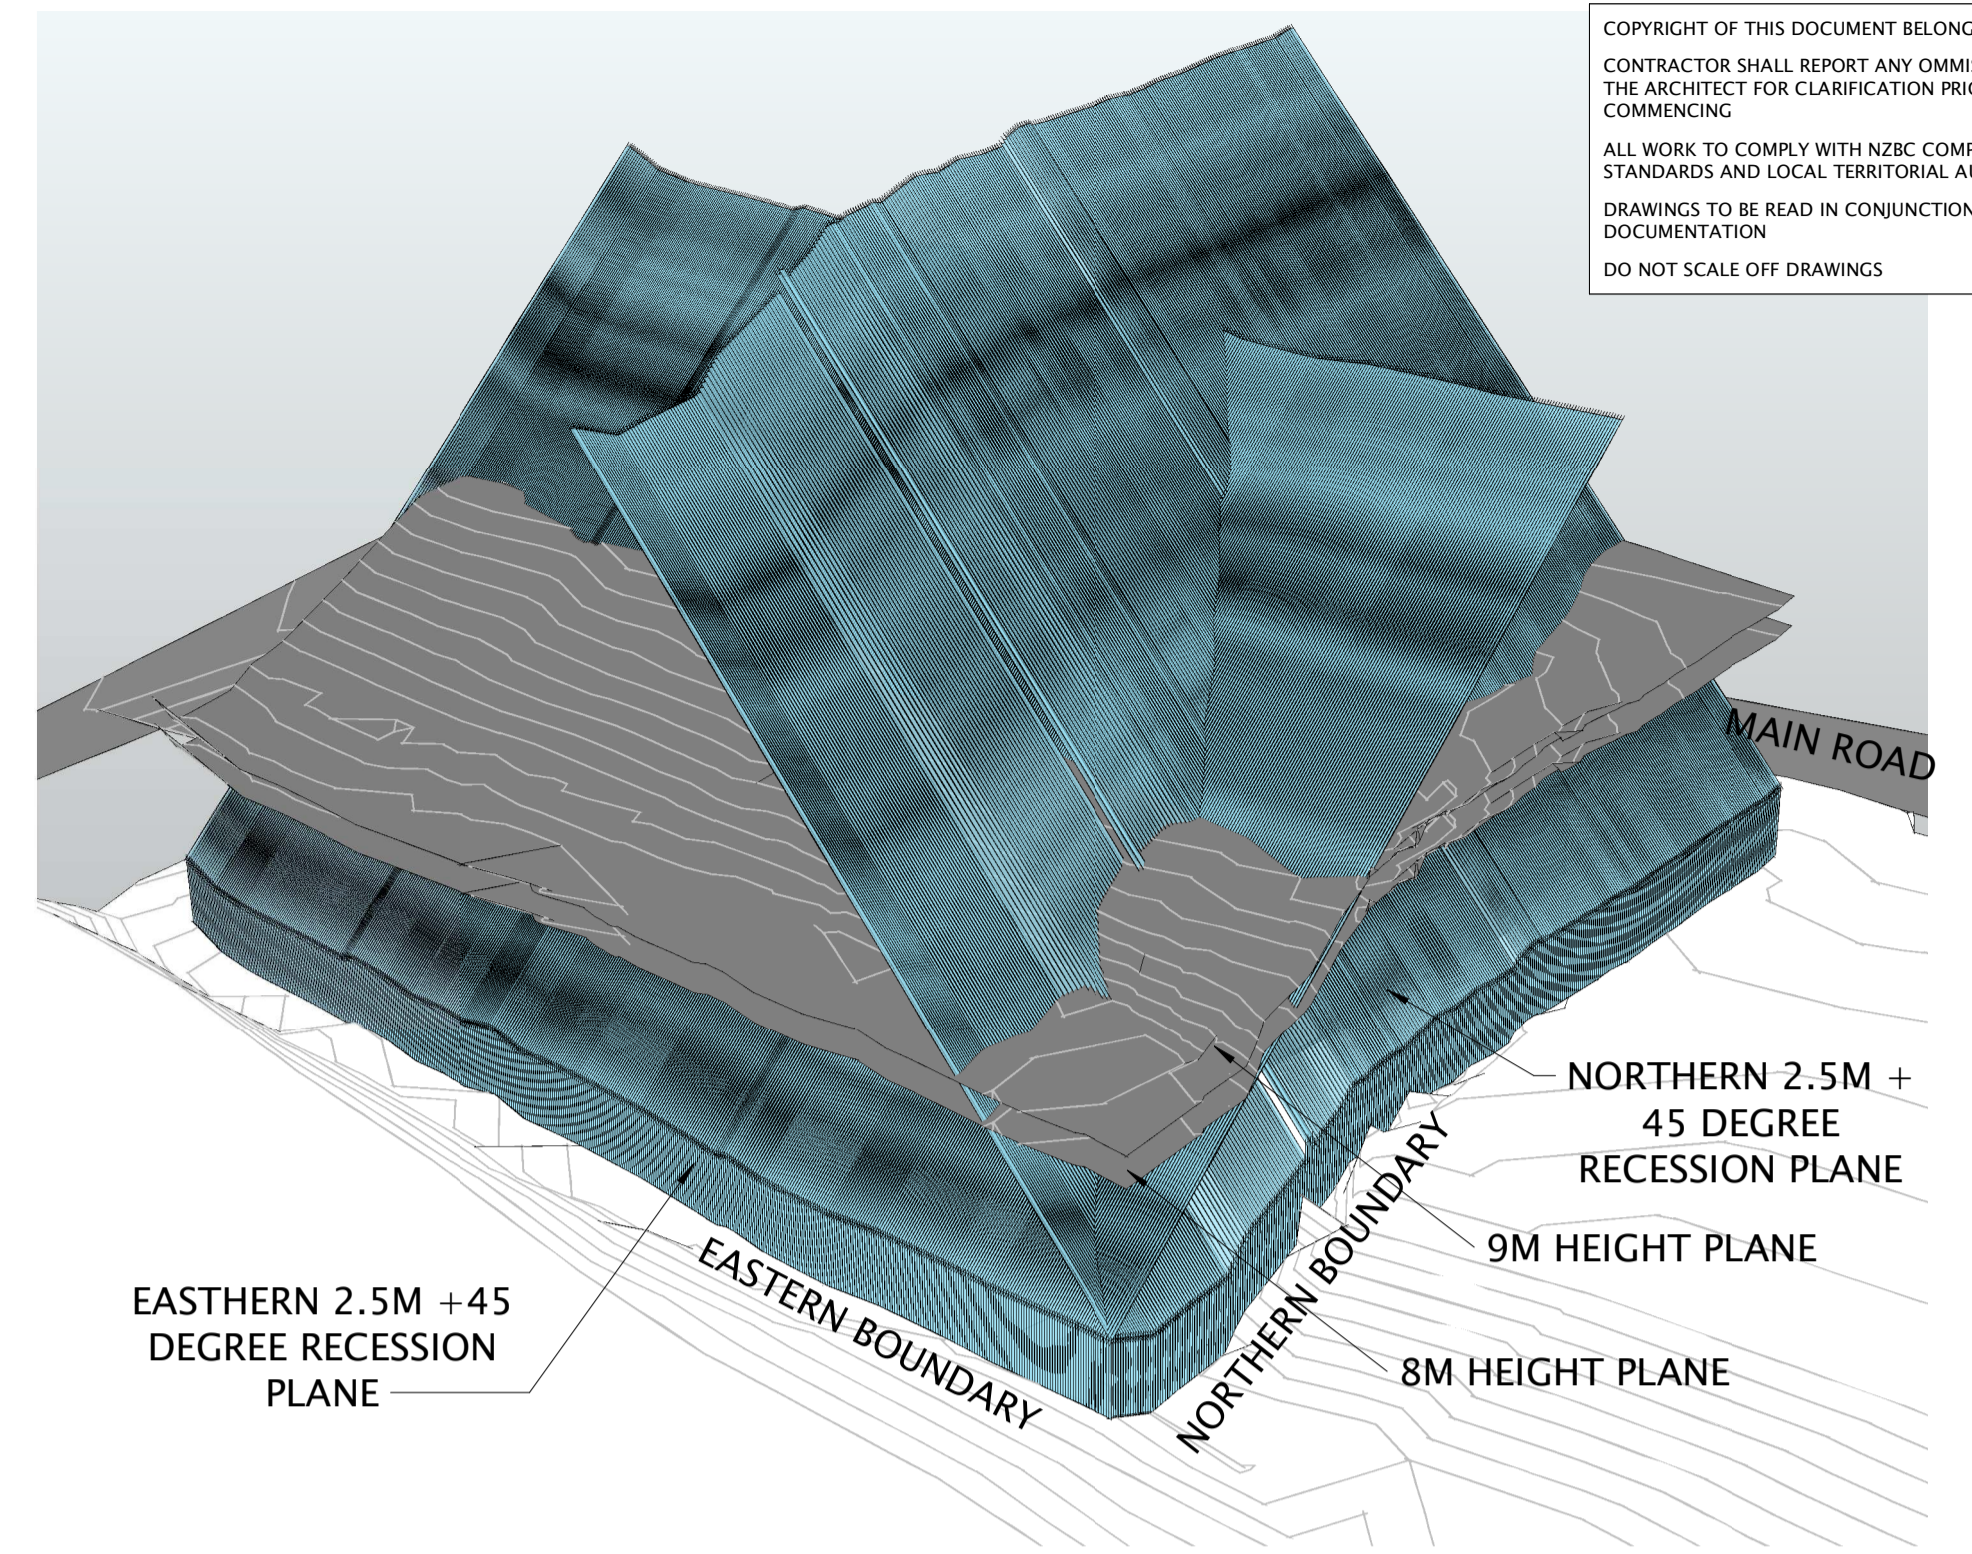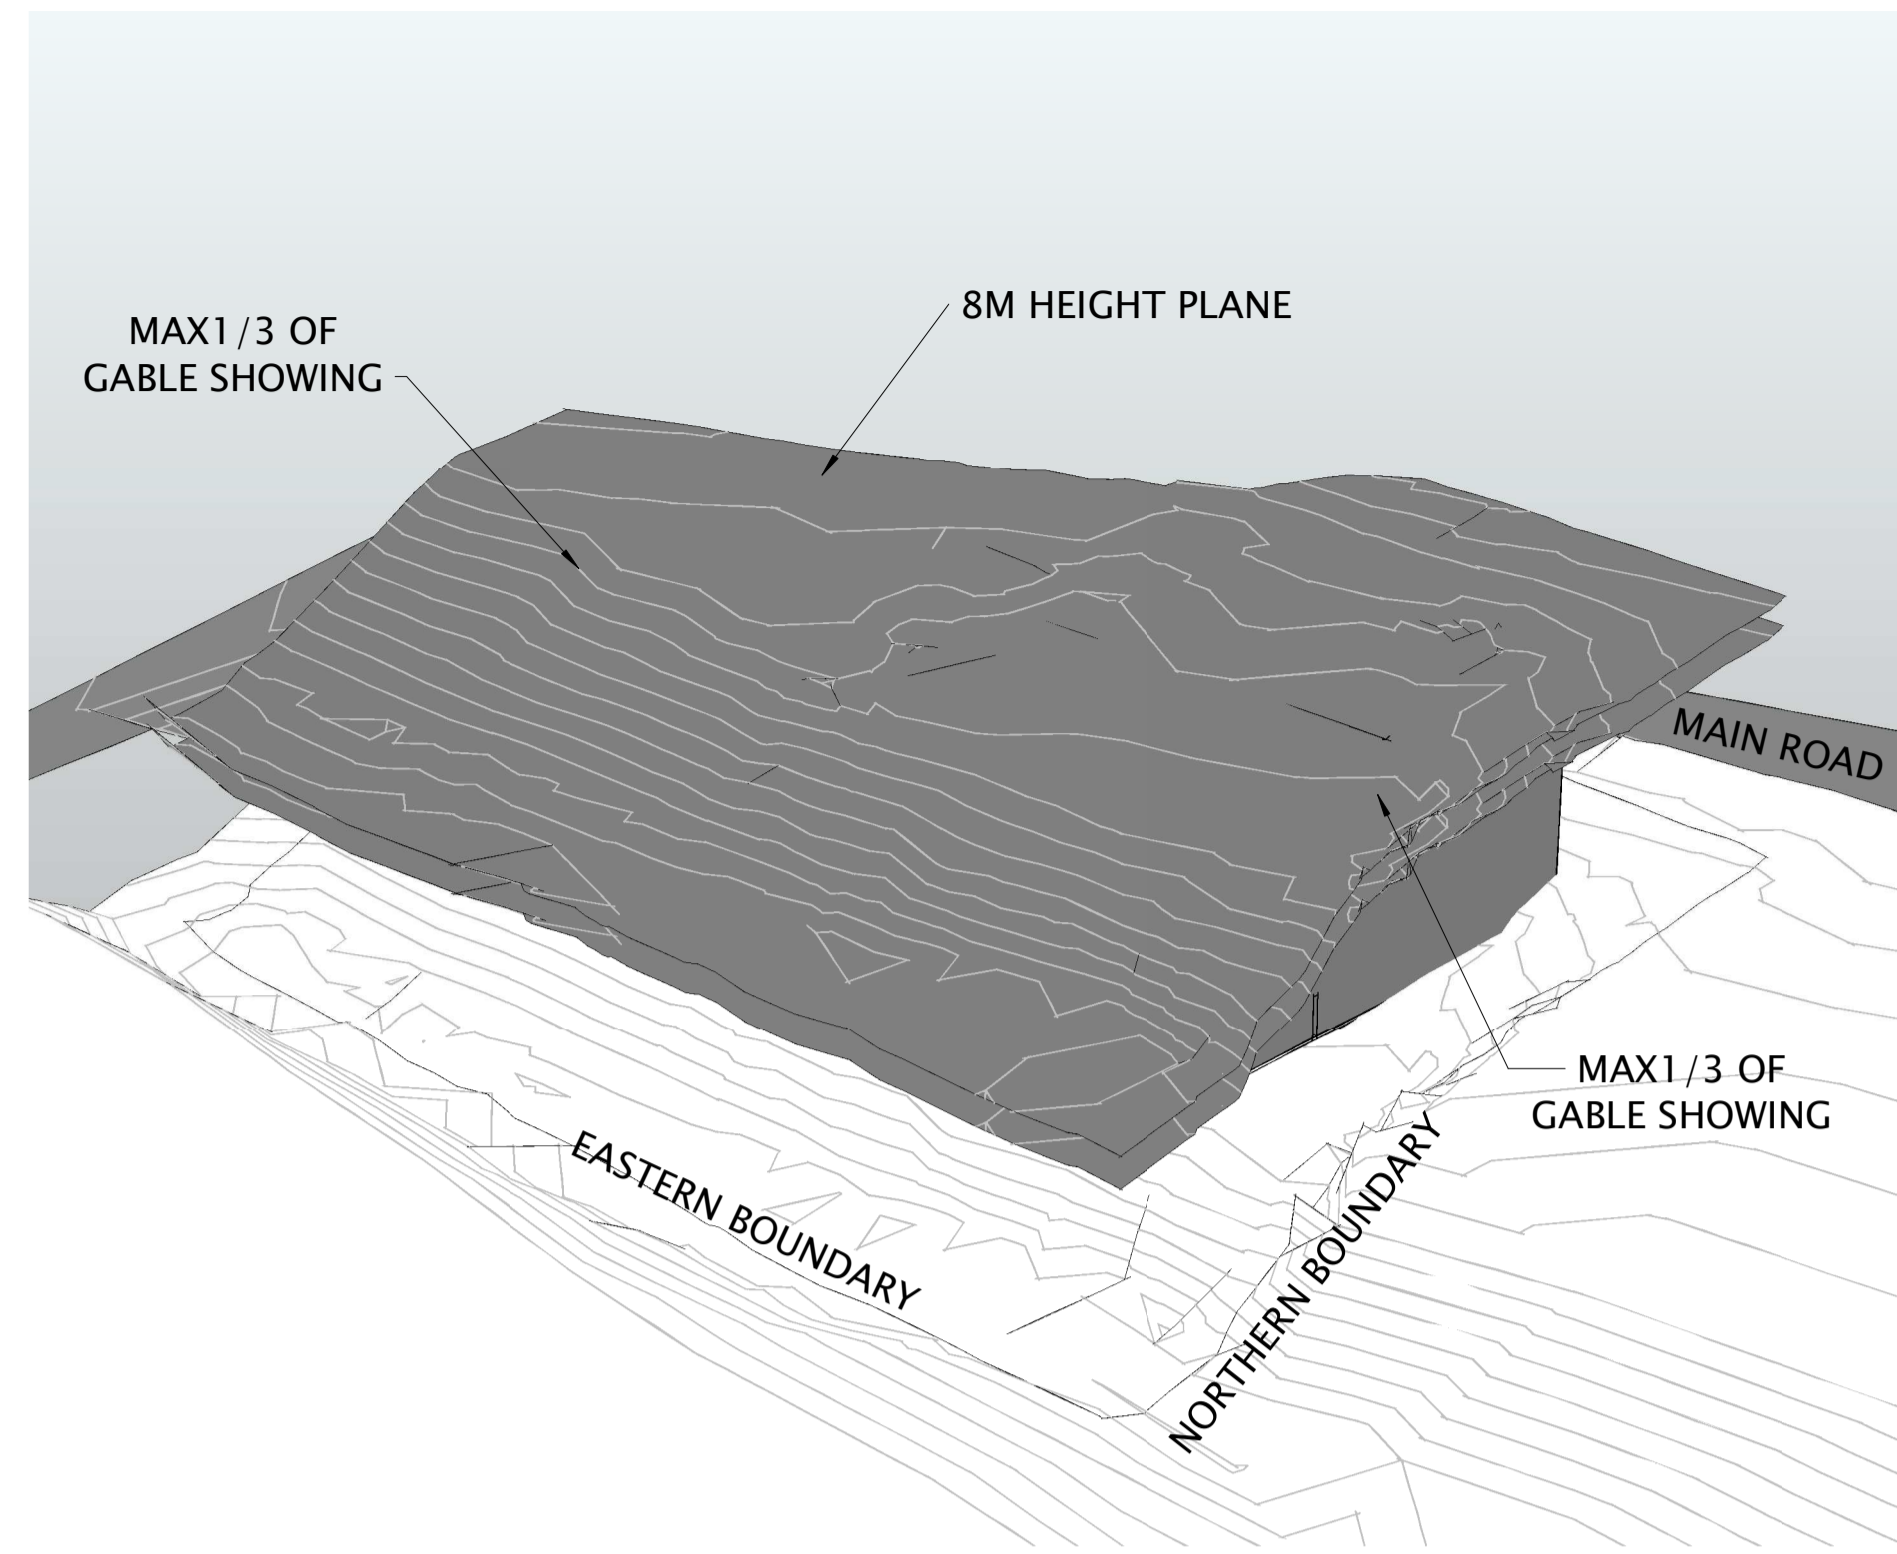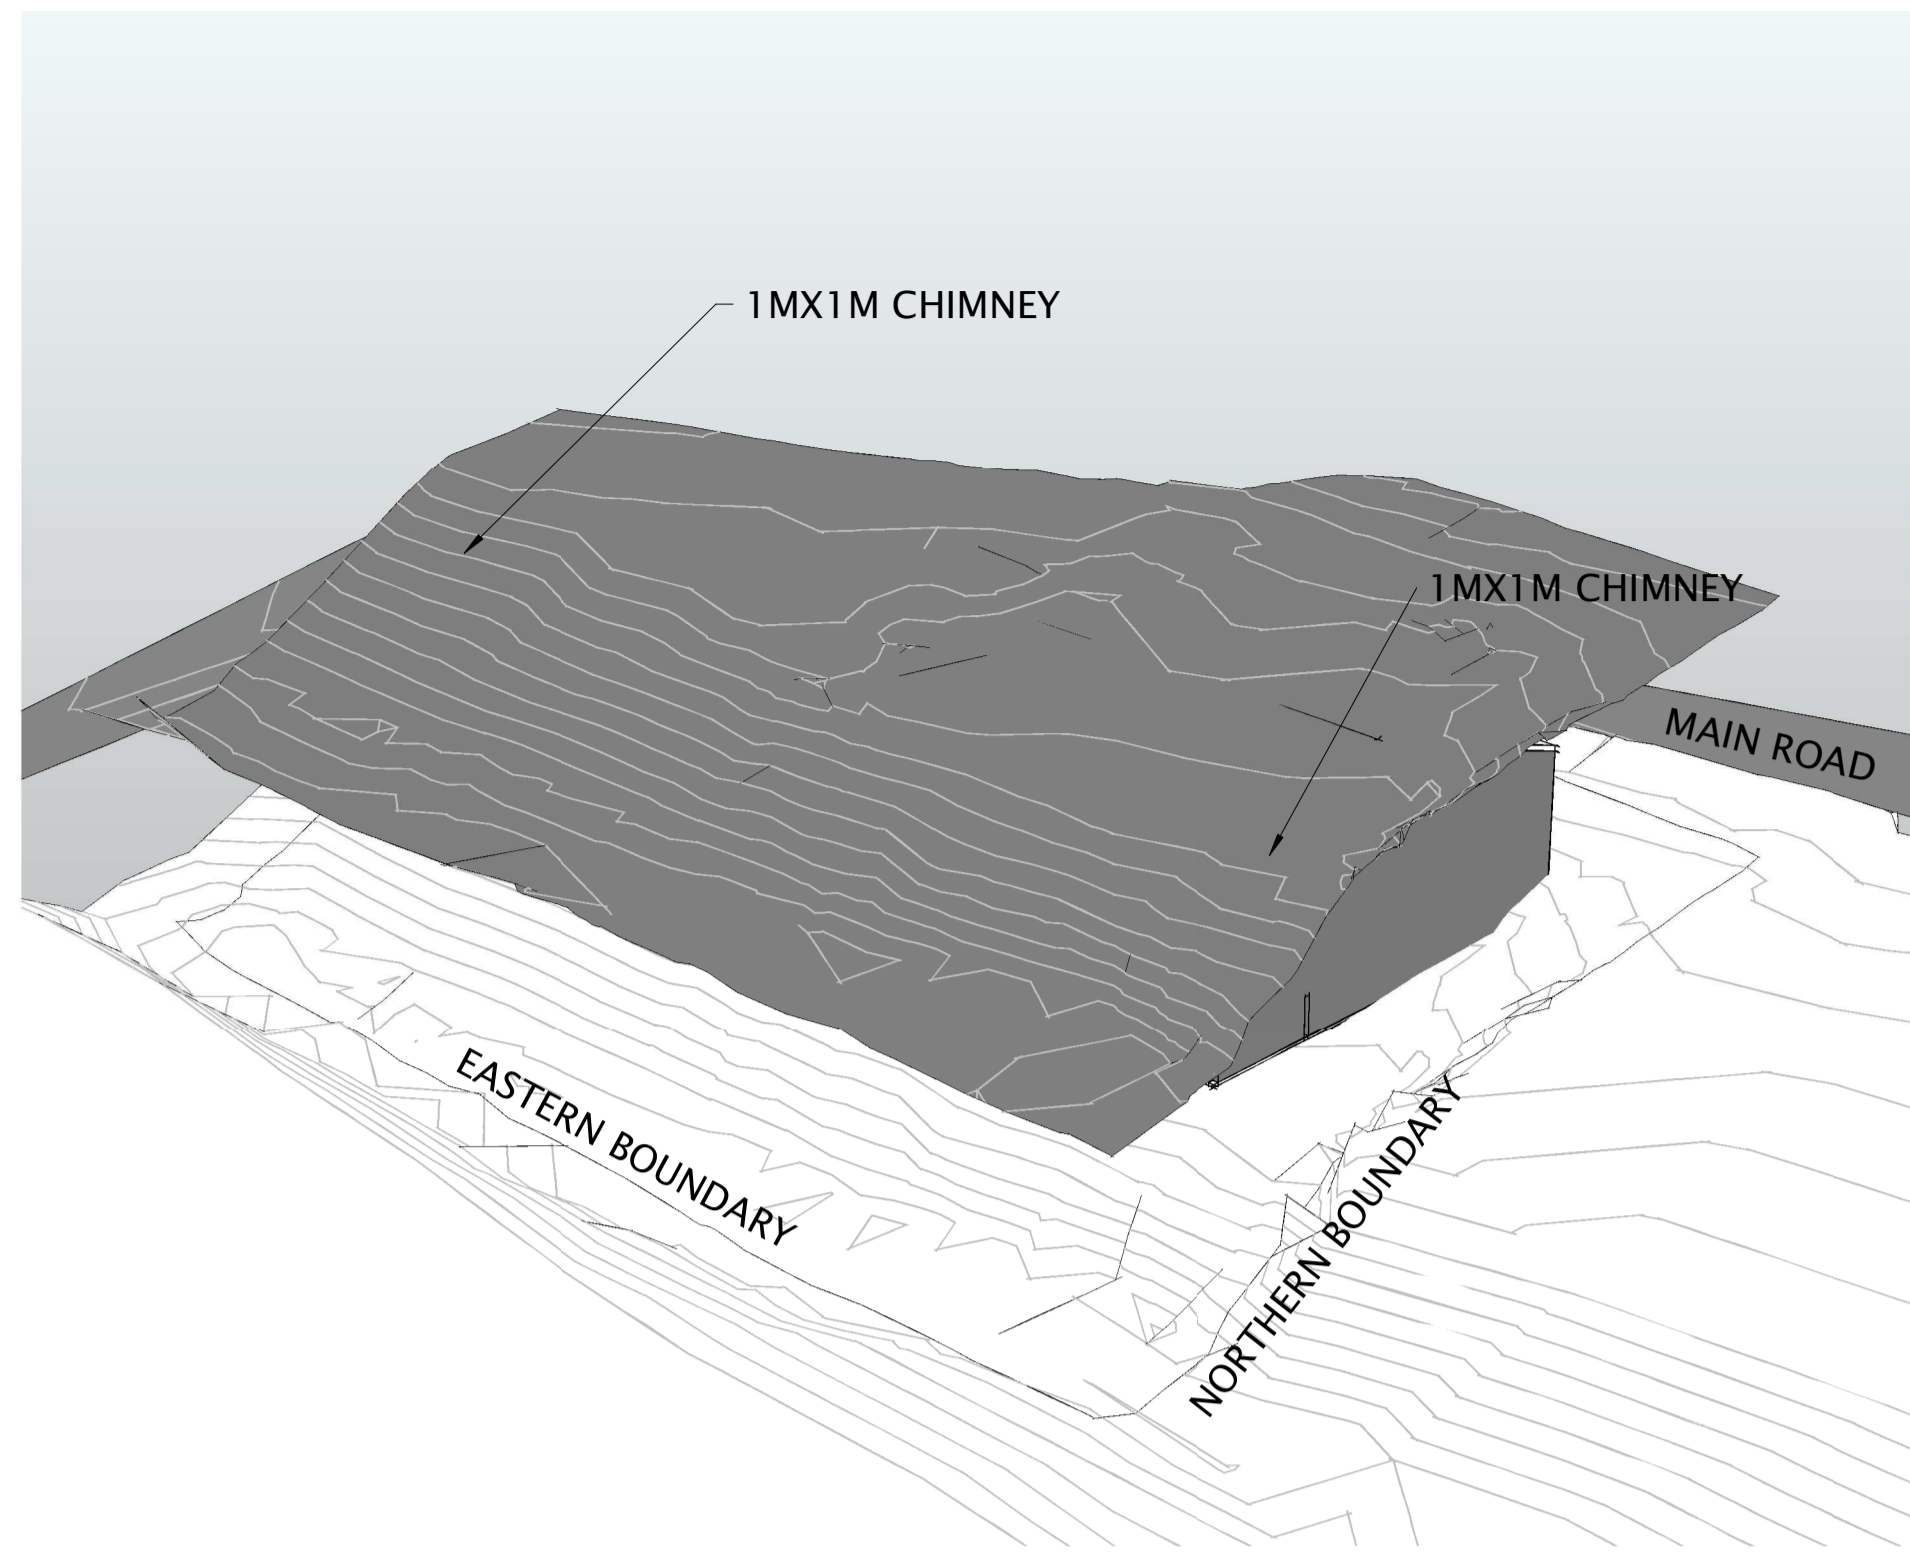

1 NE VIEW – BASELINE MODEL
 SCALE:

2 NE VIEW – BASELINE – 1/3 GABLE 1M ABOVE 8M HEIGHT LIMIT
 SCALE:

3 NE VIEW – BASELINE HEIGHT PLANE & RECESSION PLANES
 SCALE:

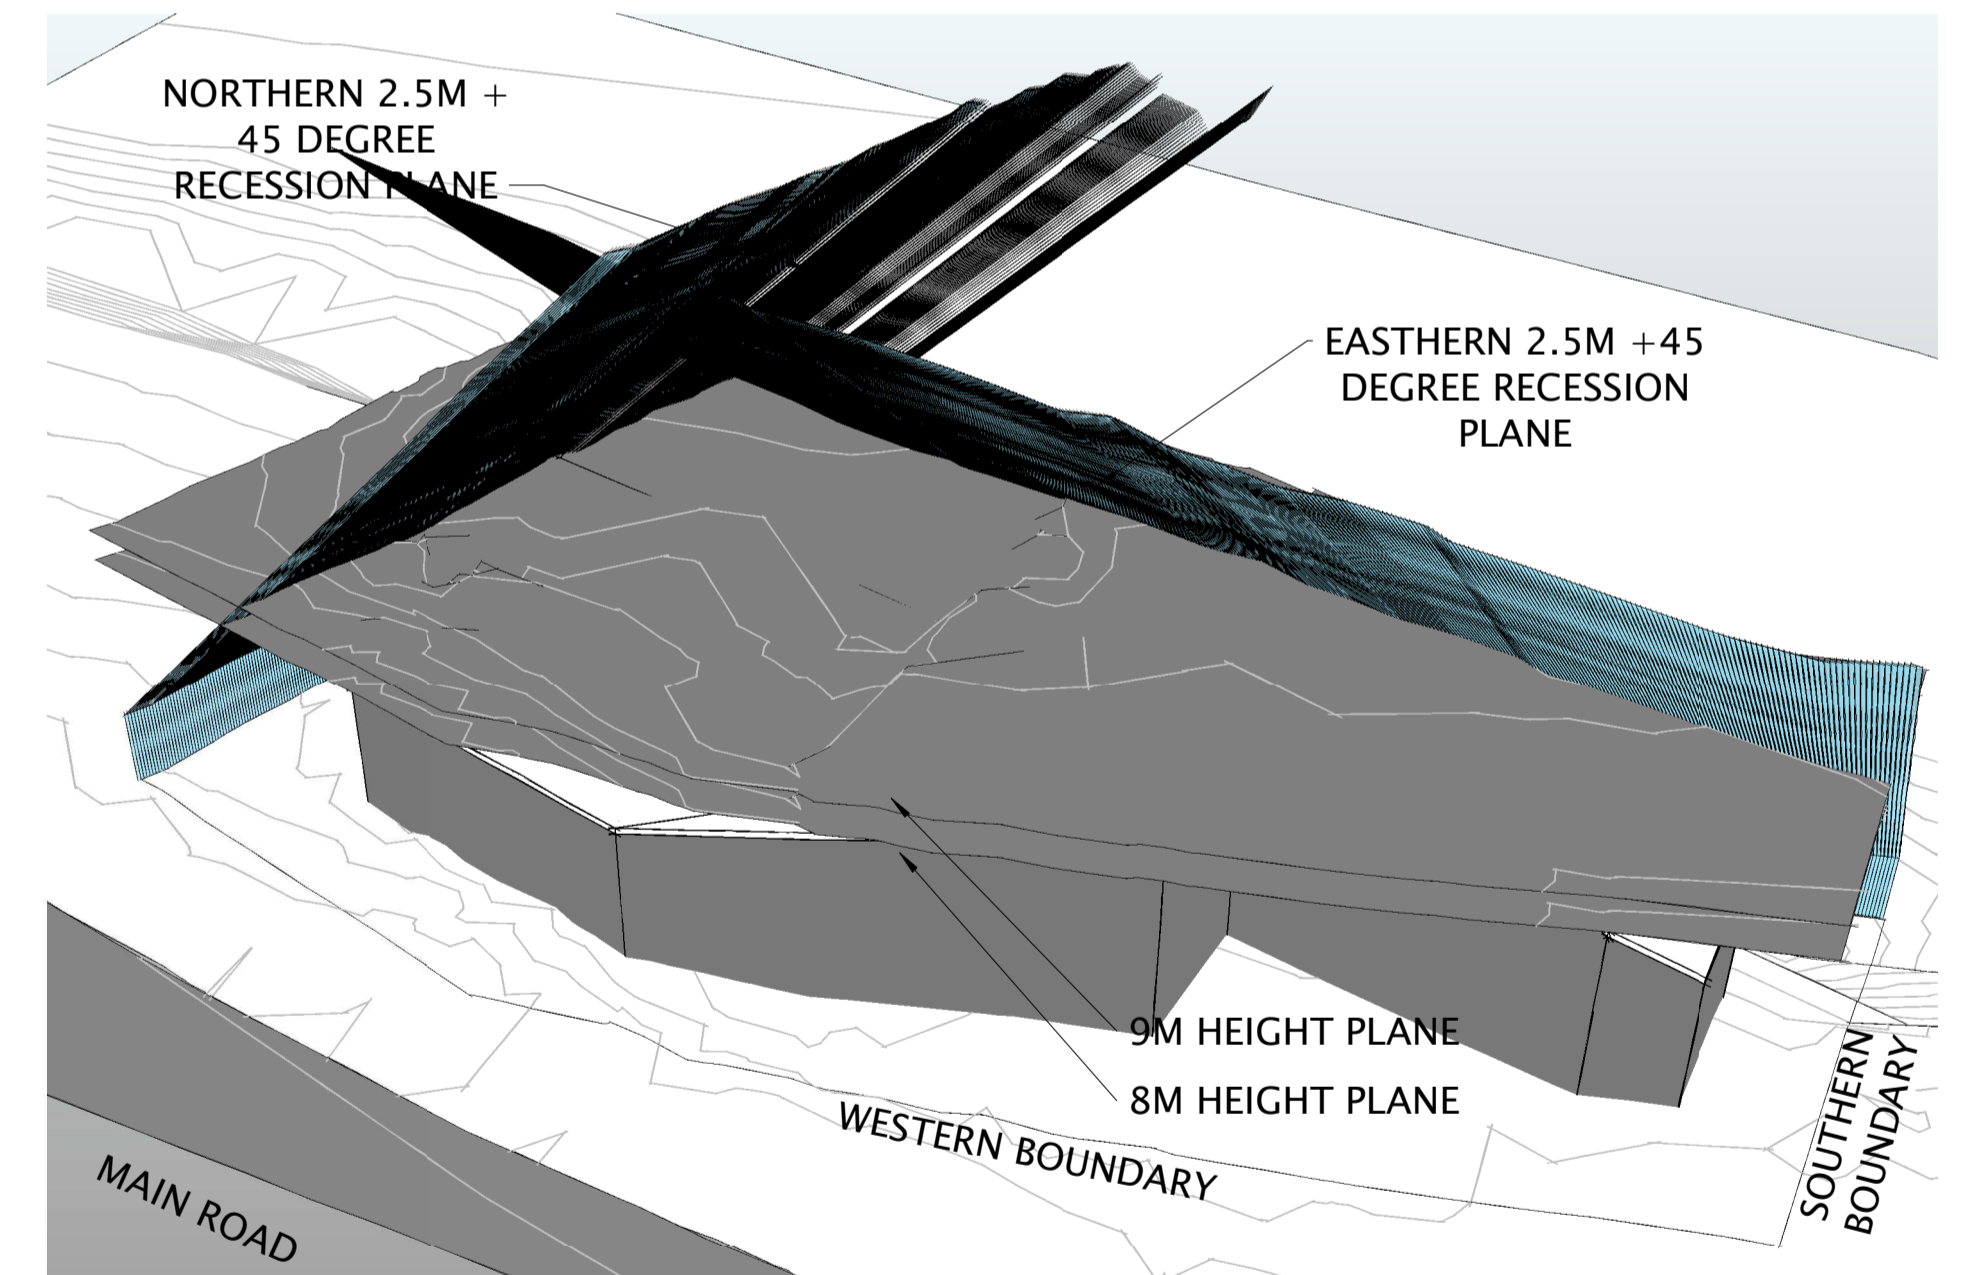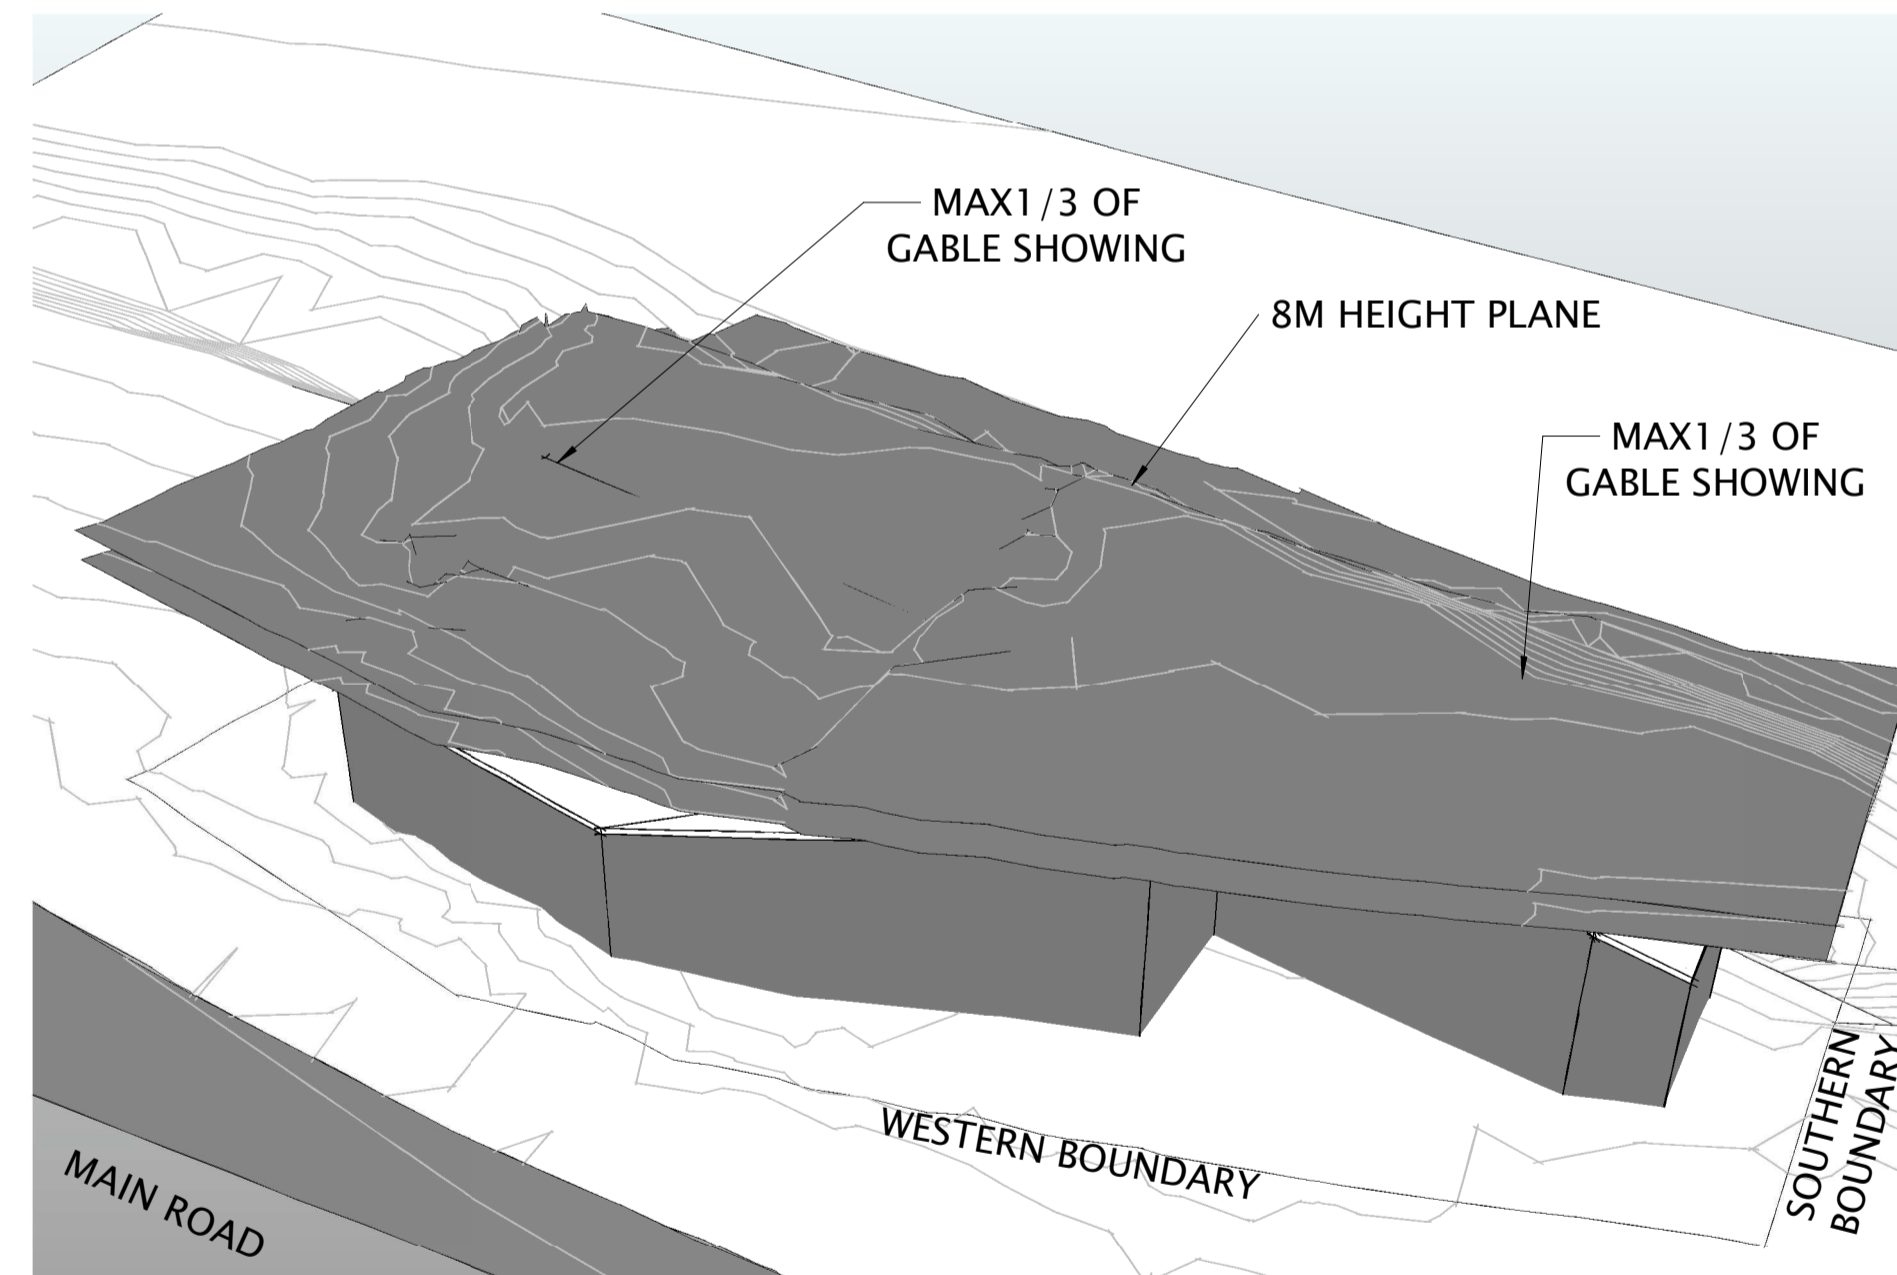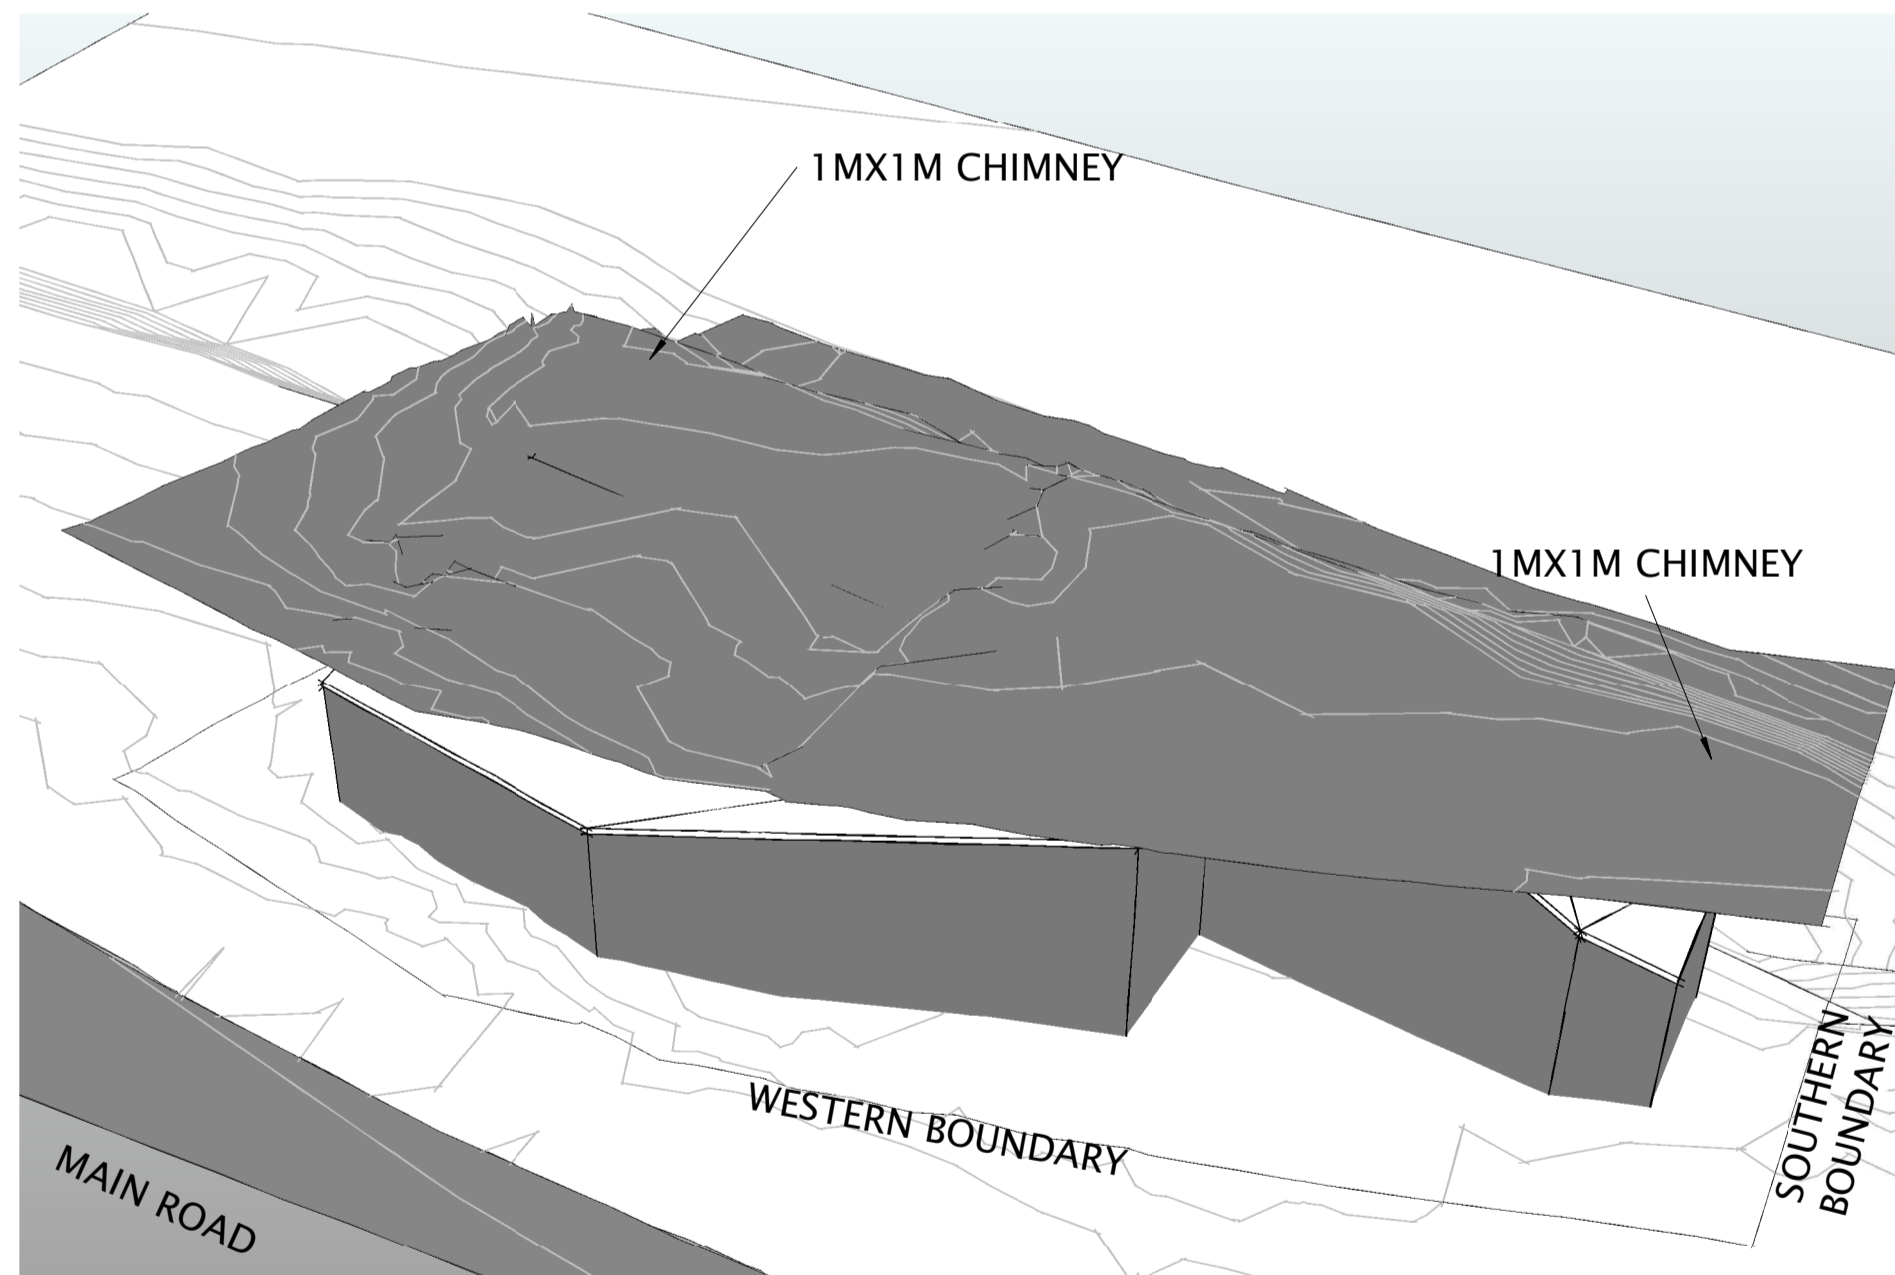


4 SW VIEW – BASELINE MODEL
 SCALE:

5 SW VIEW – BASELINE – 1/3 GABLE 1M ABOVE 8M HEIGHT LIMIT
 SCALE:

6 SW VIEW – BASELINE HEIGHT PLANE & RECESSION PLANES
 SCALE:



1	15/11/21	RESOURCE CONSENT
REV	DATE	INITIAL
REVISIONS		AMENDMENT

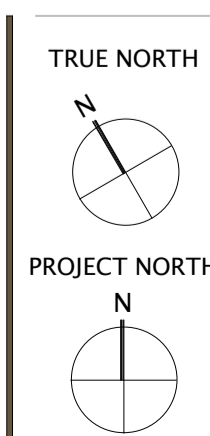

CLIENT
 ALEX KHERA
 PROJECT
 21026 292 MAIN ROAD TAWA
 292 MAIN ROAD – TAWA – WELLINGTON

SHEET TITLE
 SUN SHADING – BASELINE




DESIGN MC/DJM	DRAWN HZ
SCALE @ A1 (HALF SCALE IF PRINTED @ A3)	
PROJECT No.	21026
SHEET No. RC07.00	REVISION 1

RESOURCE CONSENT

archaus

(09) 309 8931 Auckland (04) 802 5630 Wellington

www.archaus.co.nz

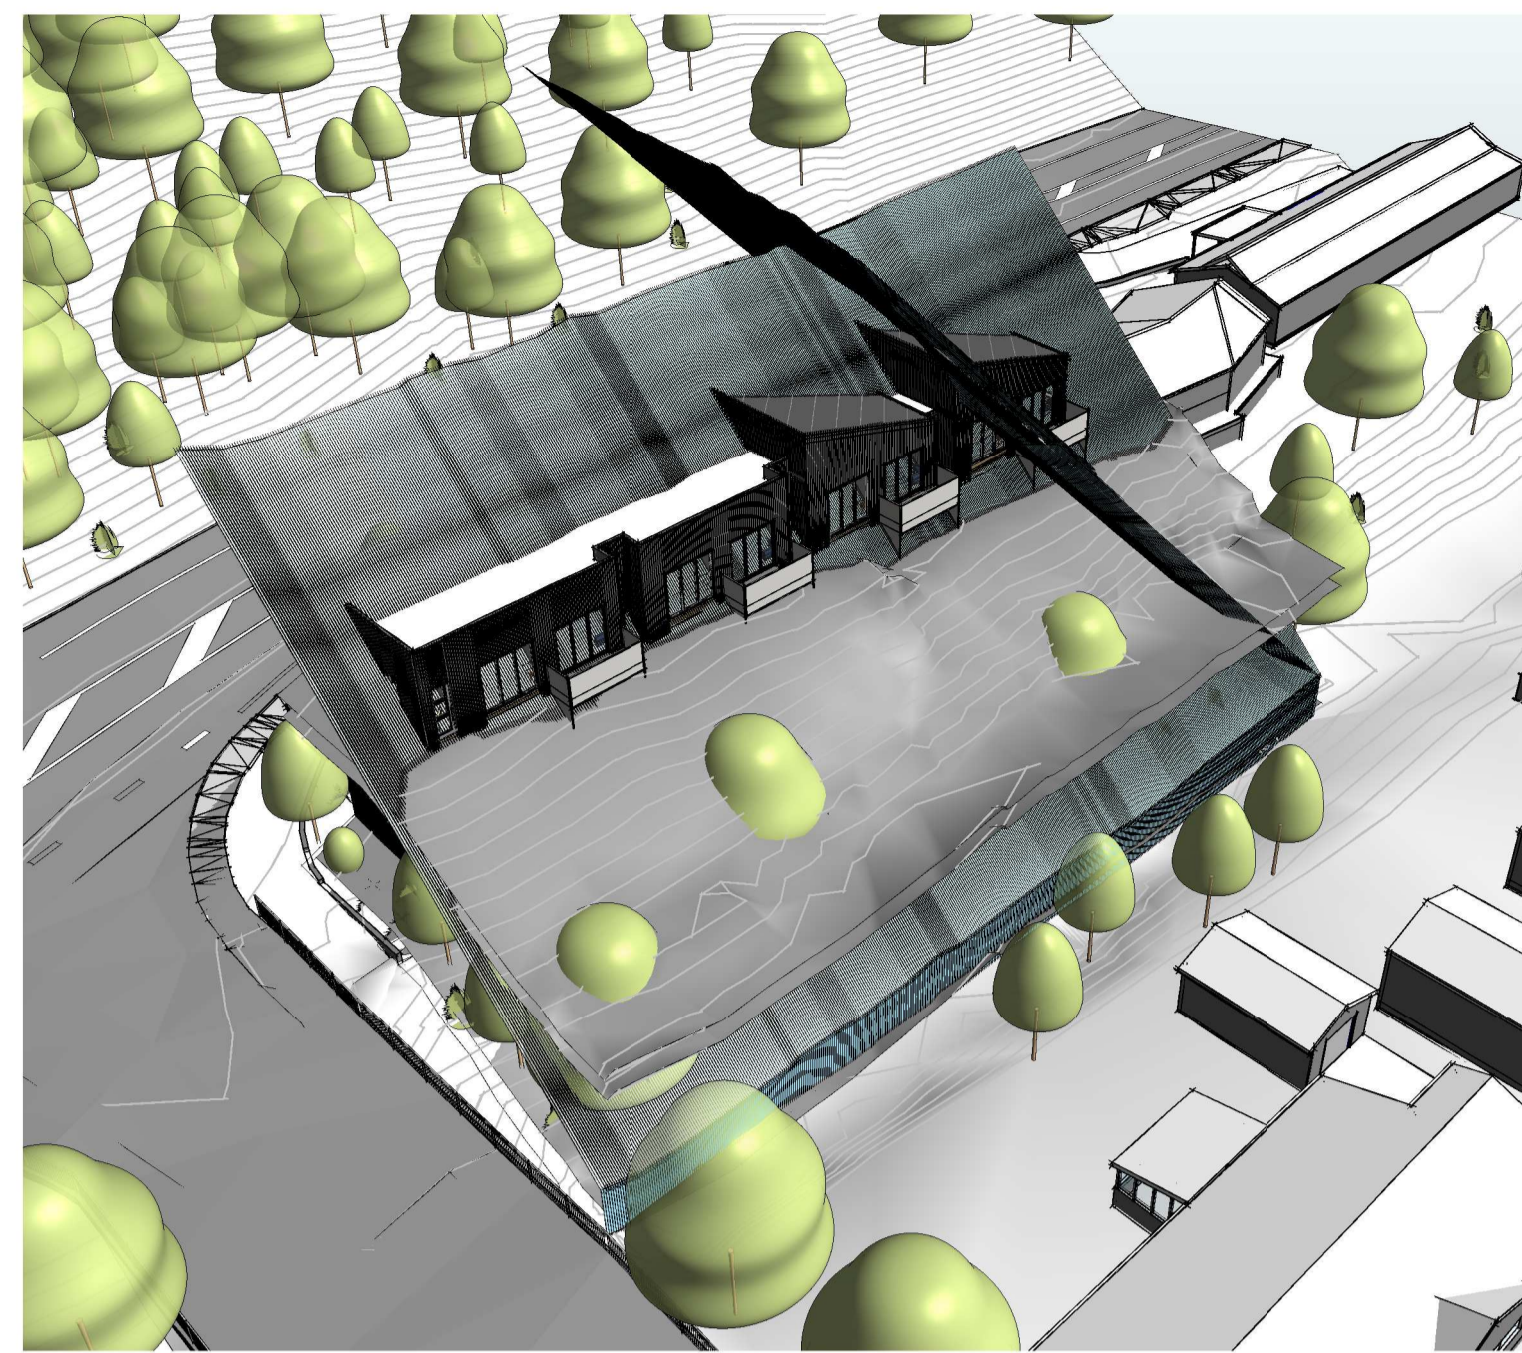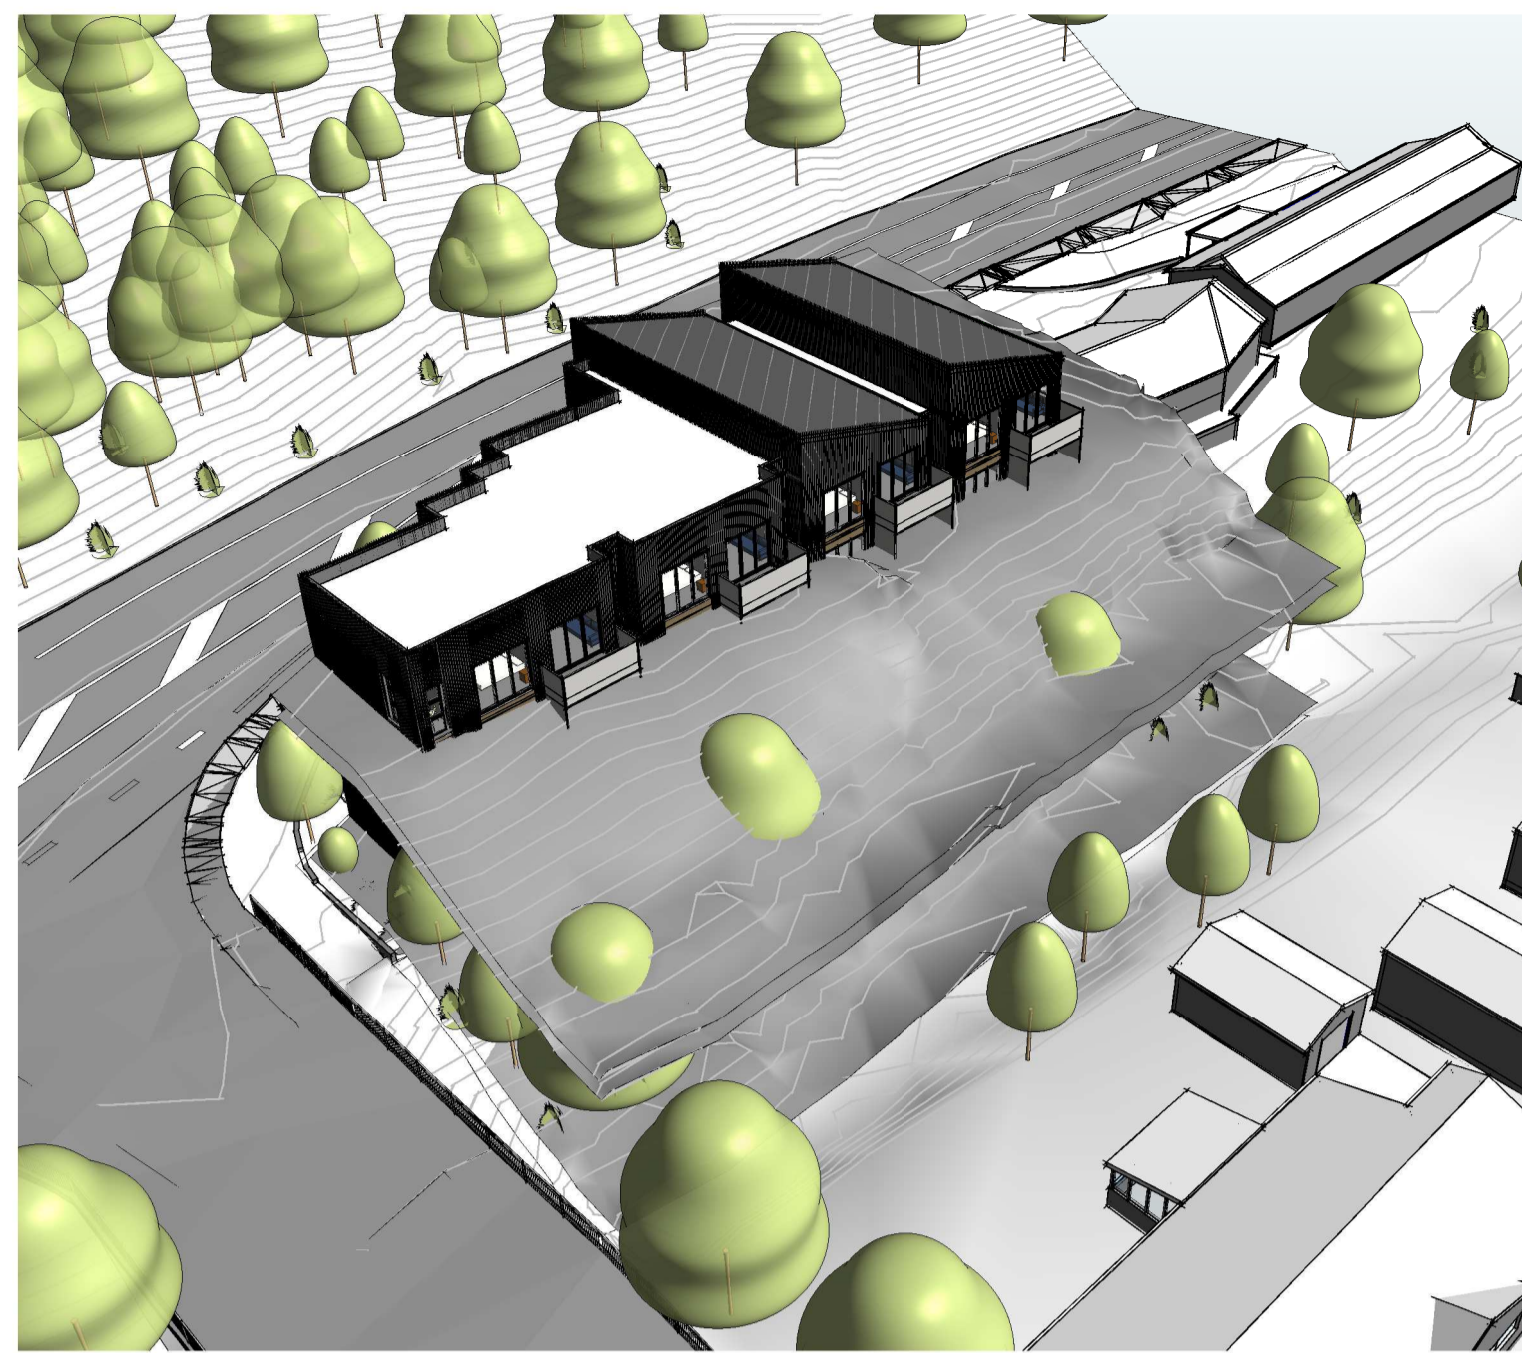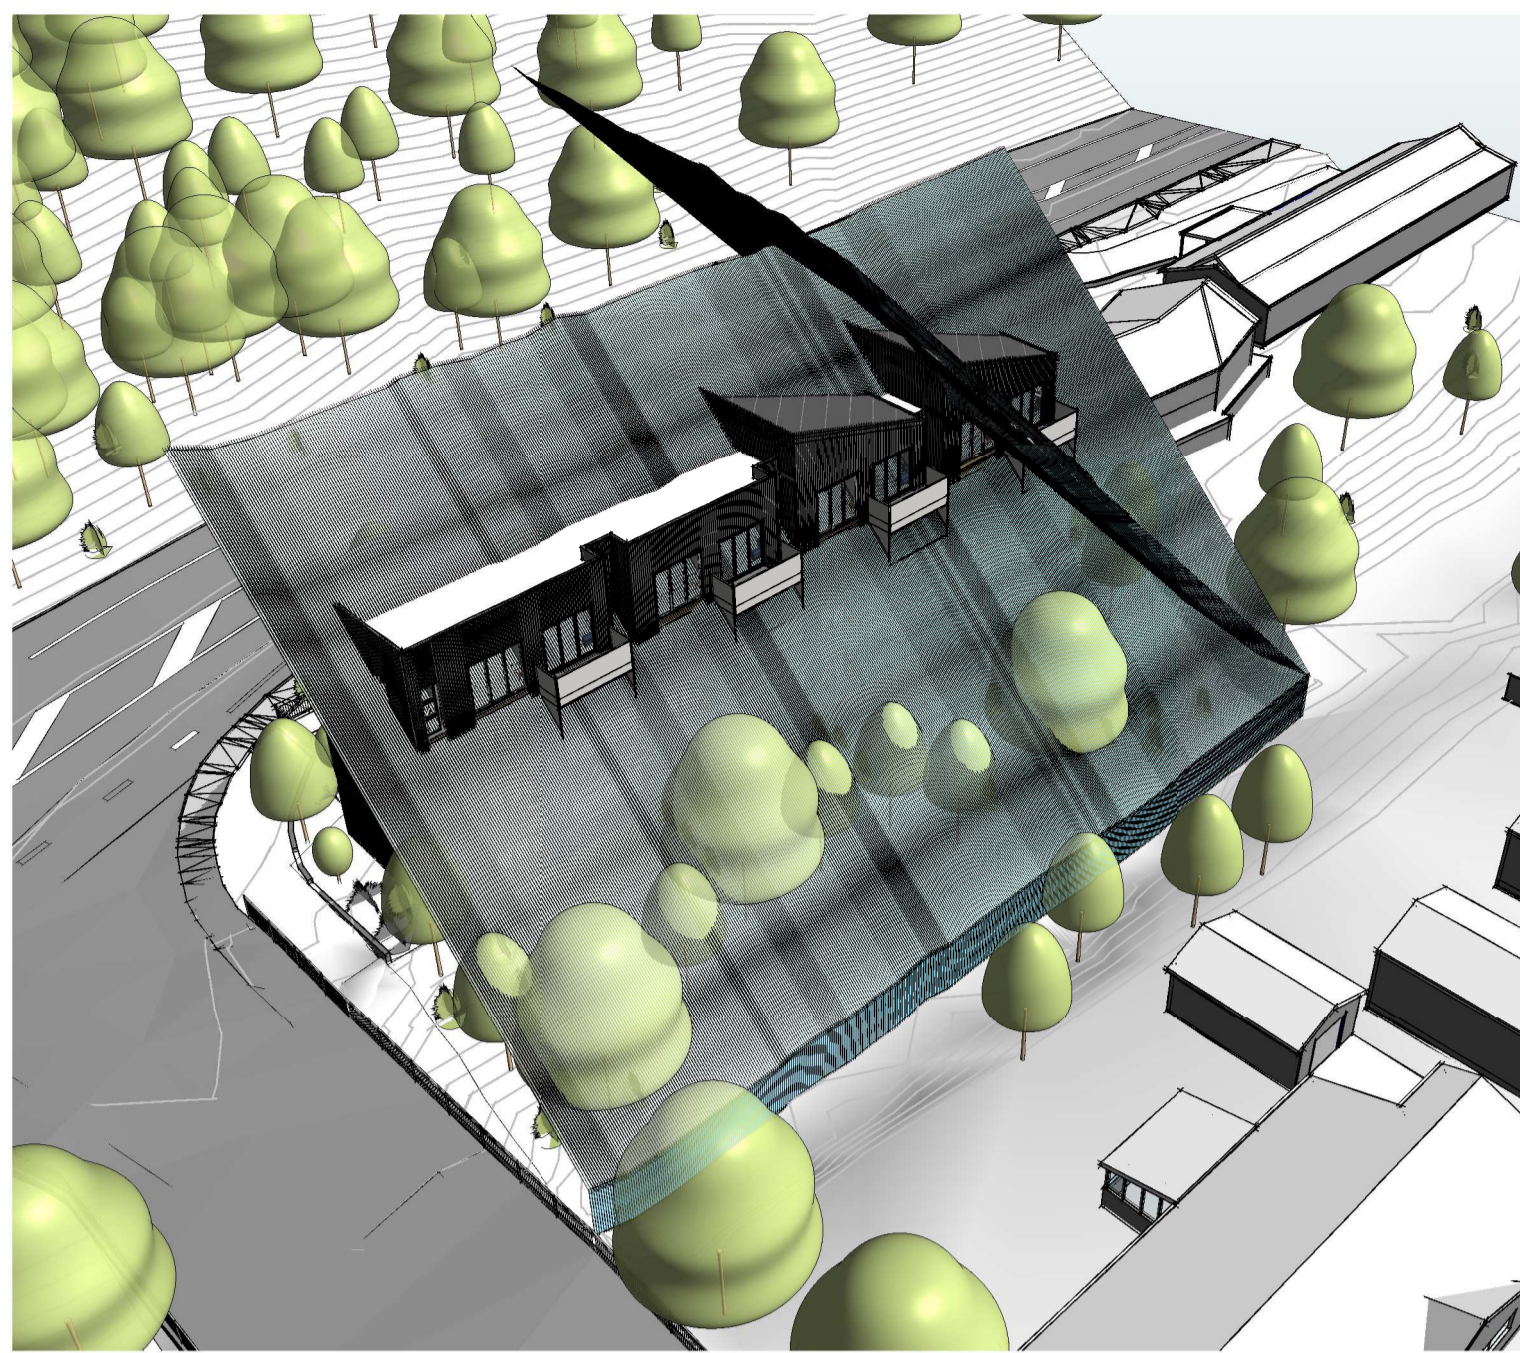




COPYRIGHT OF THIS DOCUMENT BELONGS TO ARCHAUS LIMITED
 CONTRACTOR SHALL REPORT ANY OMISSIONS OR DISCREPANCIES TO THE ARCHITECT FOR CLARIFICATION PRIOR TO THE AFFECTED WORK COMMENCING
 ALL WORK TO COMPLY WITH NZBC COMPLIANCE DOCUMENTS, NZ STANDARDS AND LOCAL TERRITORIAL AUTHORITY REGULATIONS
 DRAWINGS TO BE READ IN CONJUNCTION WITH ALL OTHER RELEVANT DOCUMENTATION
 DO NOT SCALE OFF DRAWINGS

1 SUN SHADING STUDY-SE VIEW- RECESSION PLANES
 SCALE:

2 SUN SHADING STUDY - SE VIEW - 8M HEIGHT PLANE
 SCALE:

3 SUN SHADING STUDY- SE VIEW- RECESSION & 8M HEIGHT PLANE
 SCALE:

4 SUN SHADING STUDY- SE VIEW - PROPOSED
 SCALE:

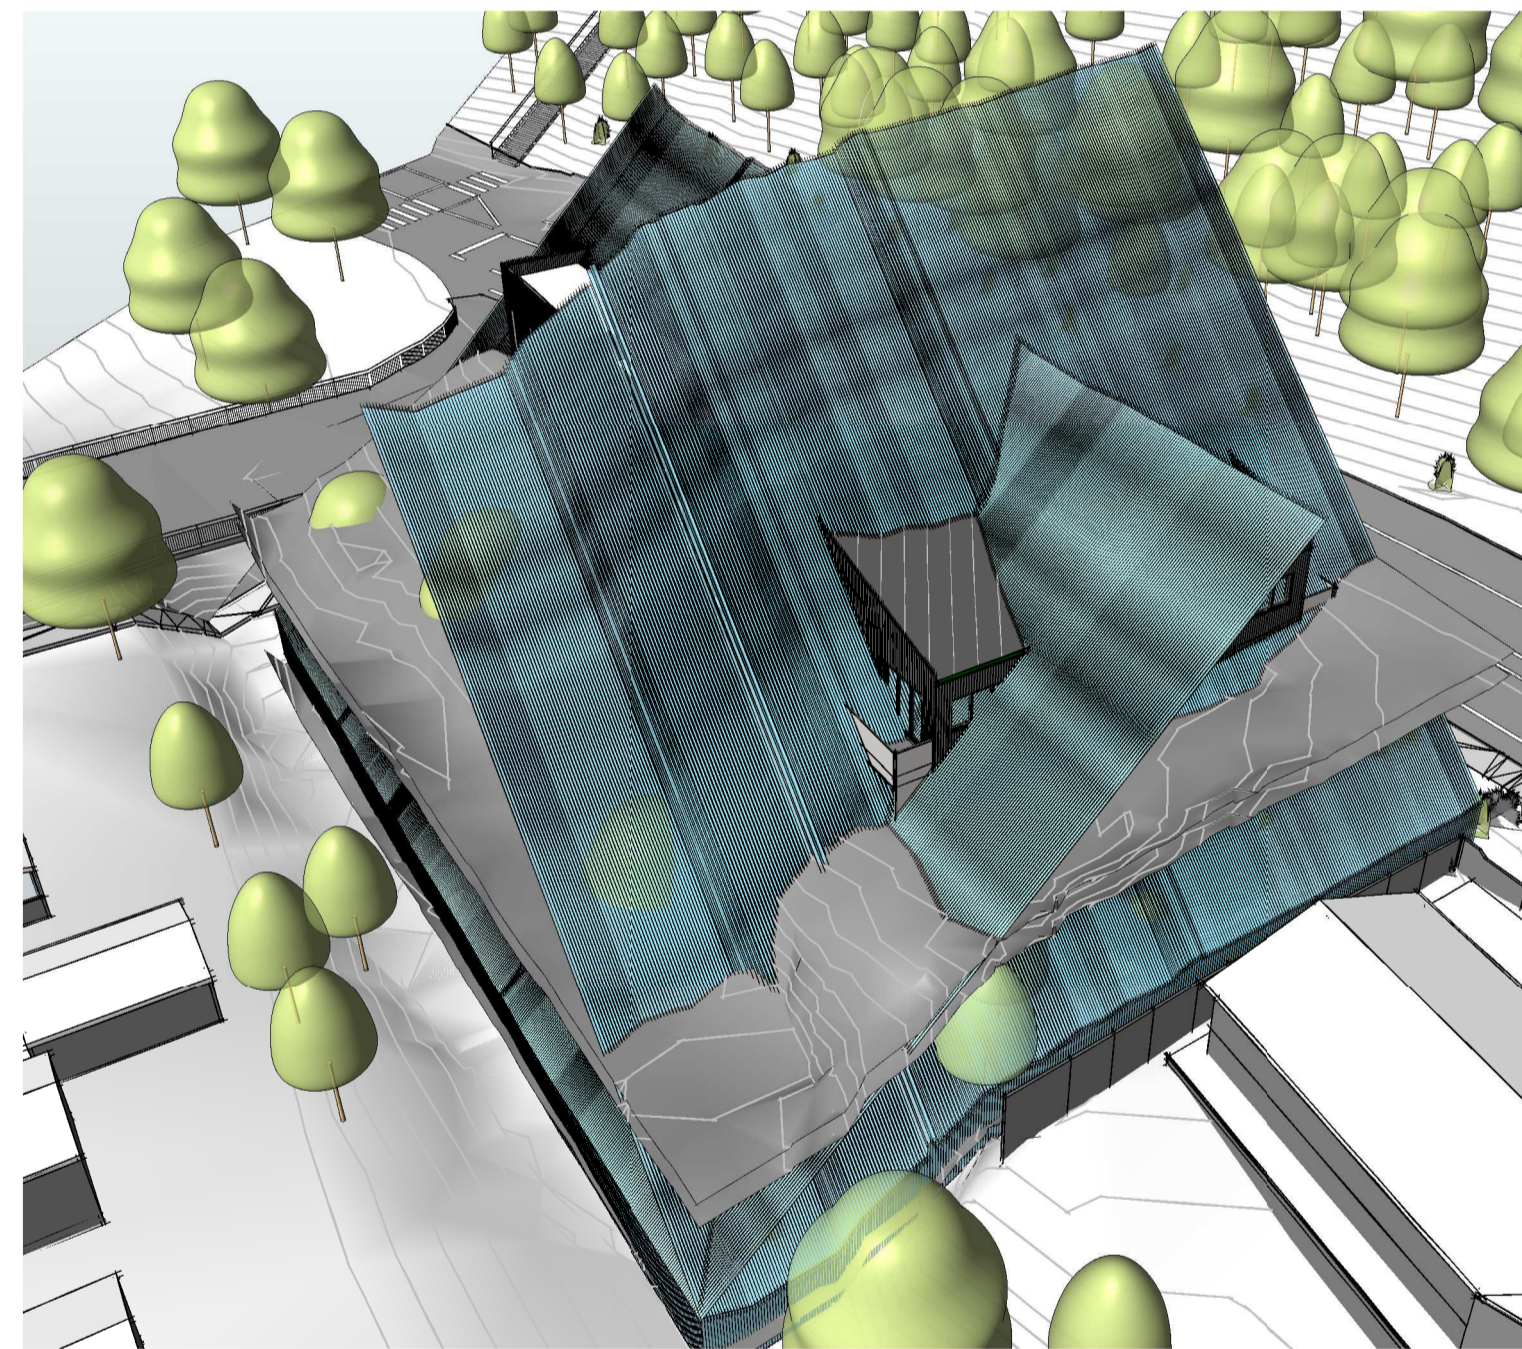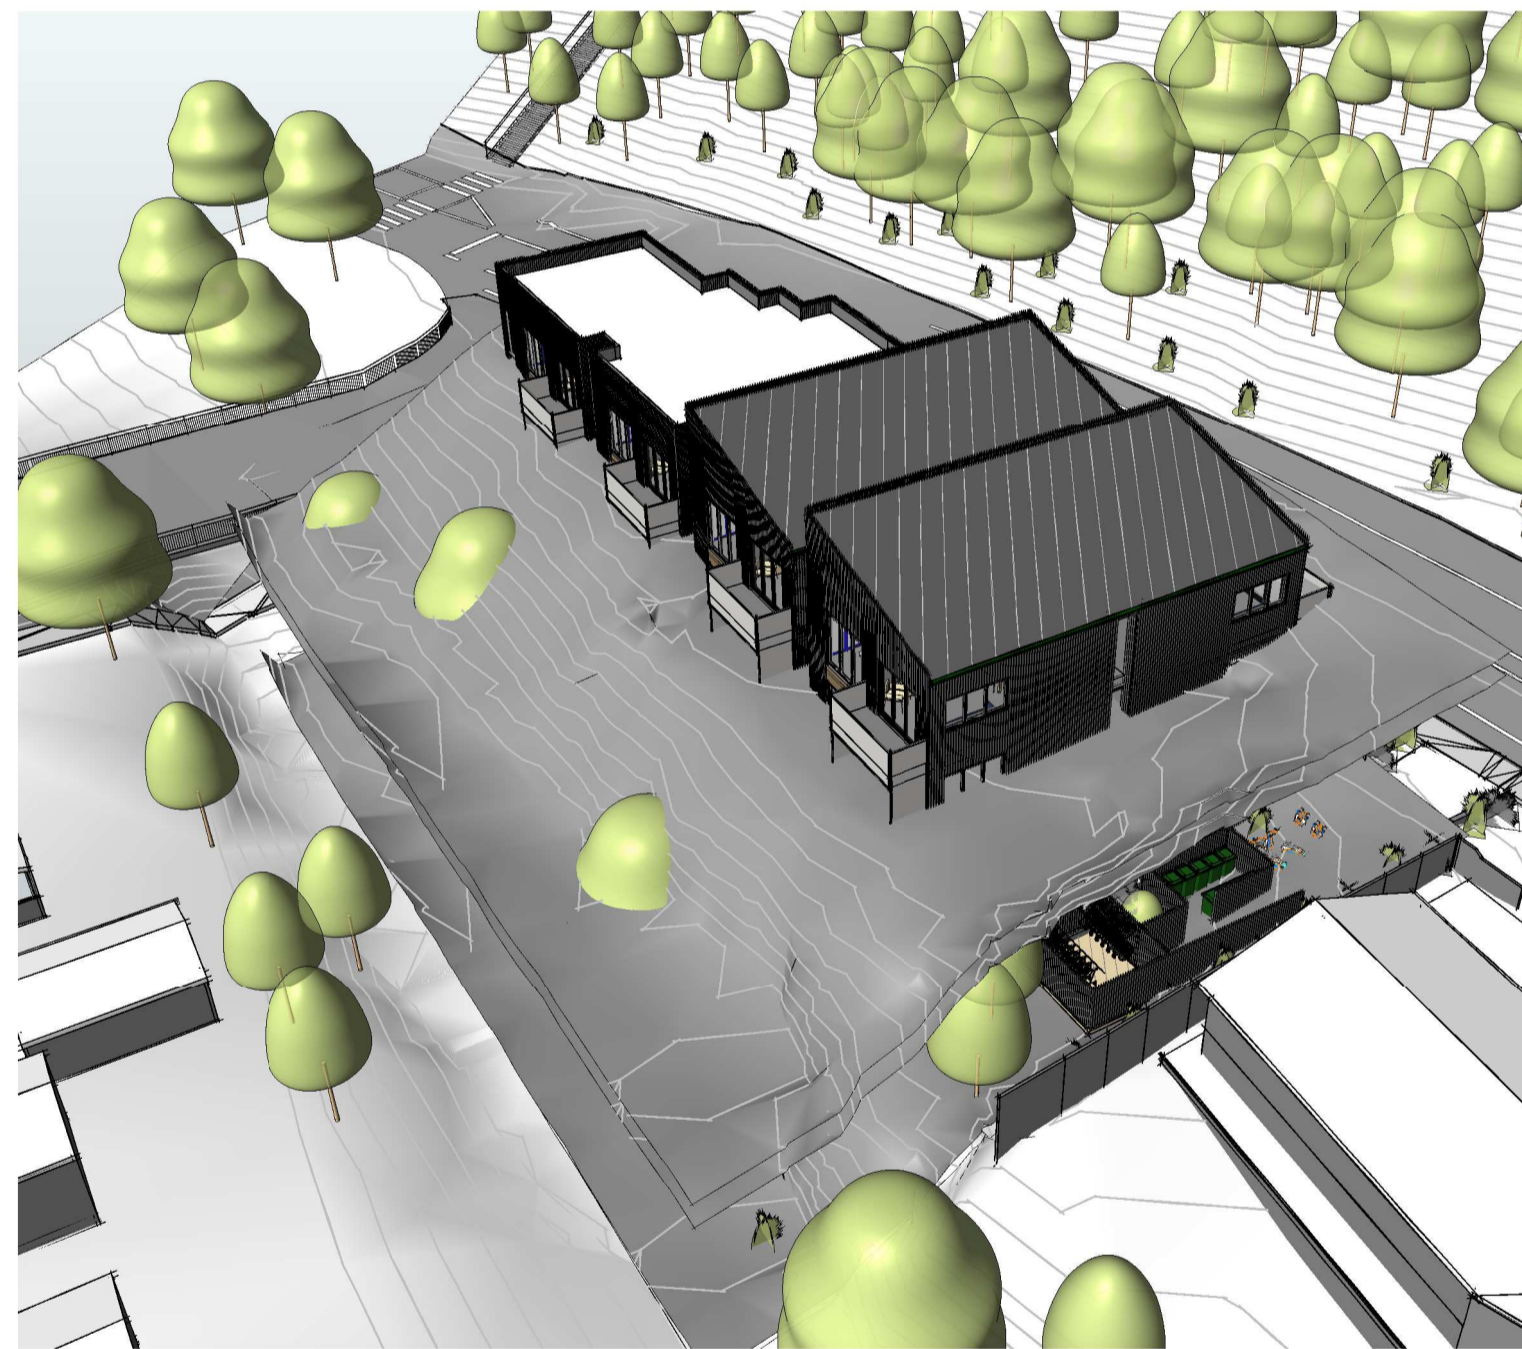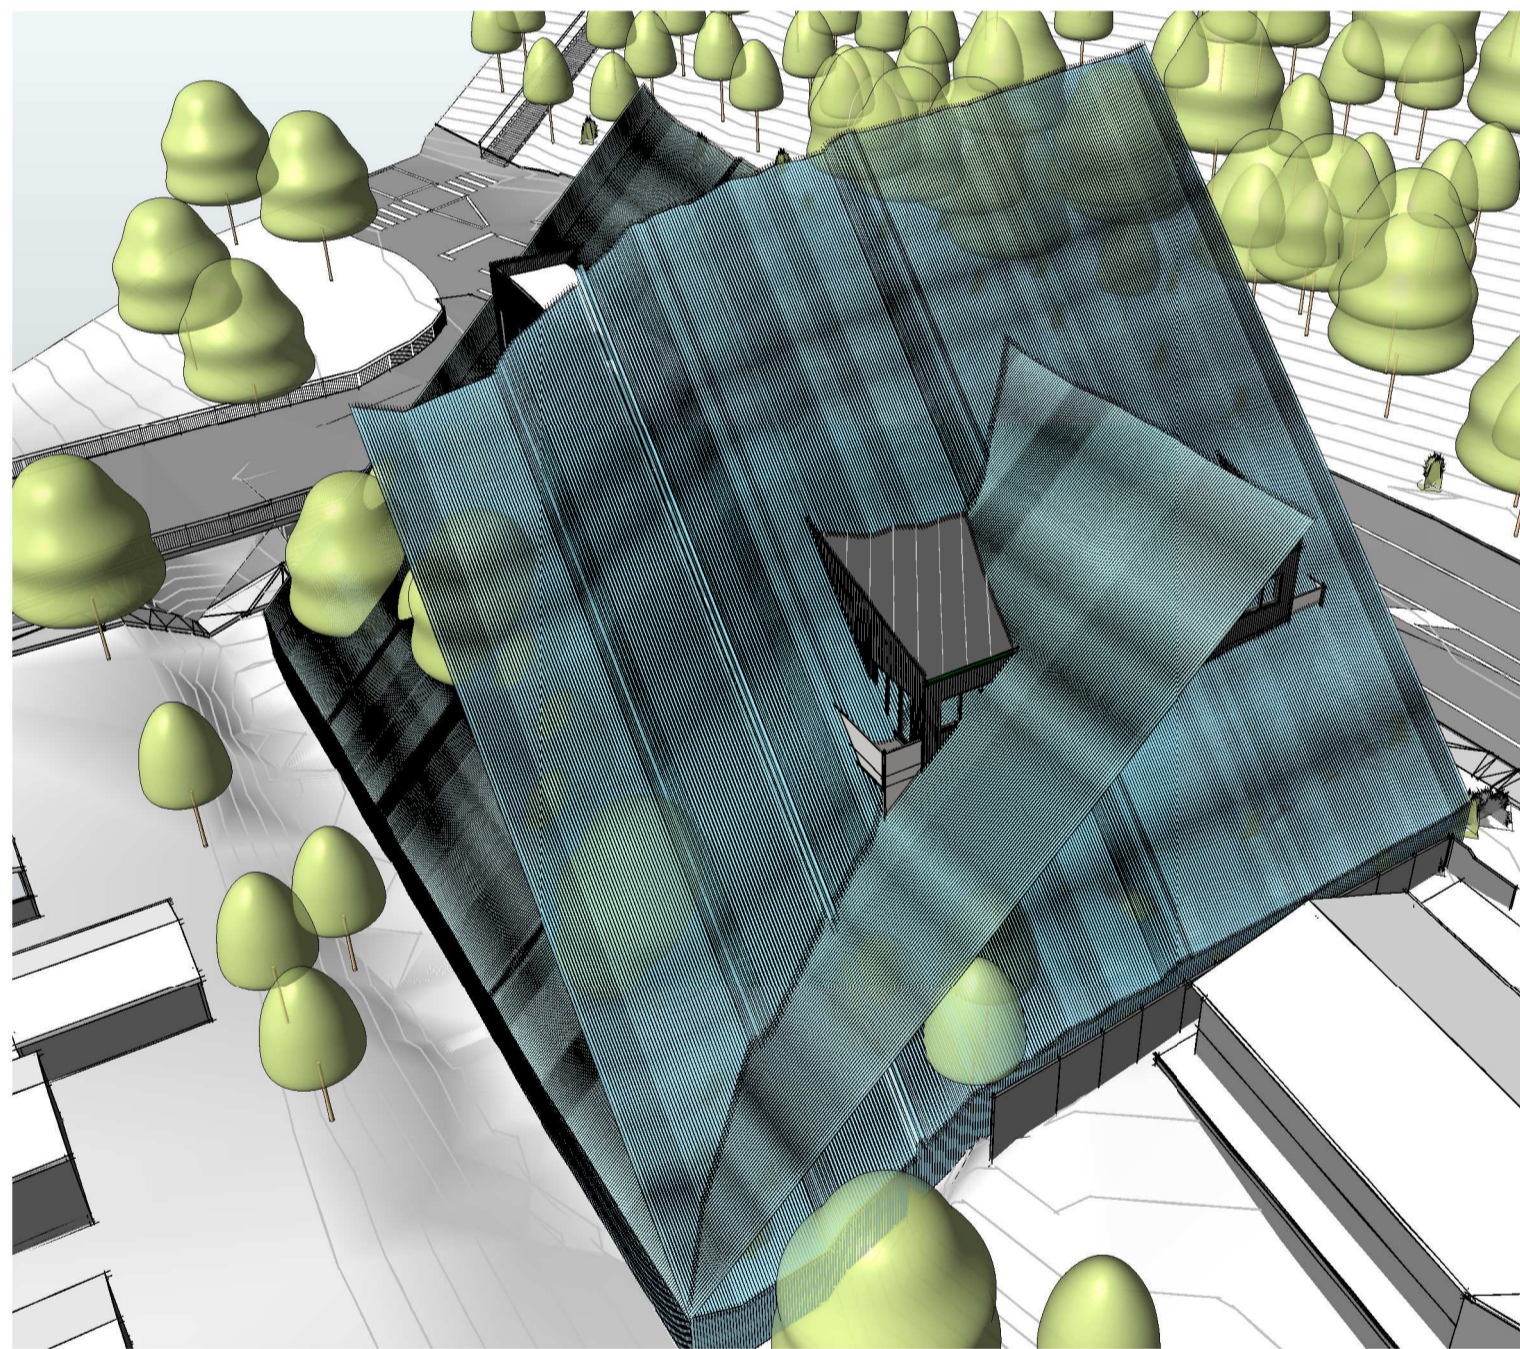


5 SUN SHADING STUDY-NE VIEW- RECESSION PLANES
 SCALE:

6 SUN SHADING STUDY-NE VIEW- 8M HEIGHT PLANE
 SCALE:

7 SUN SHADING STUDY-NE VIEW- RECESSION & 8M HEIGHT PLANE
 SCALE:

8 SUN SHADING STUDY-NE VIEW- PROPOSED
 SCALE:

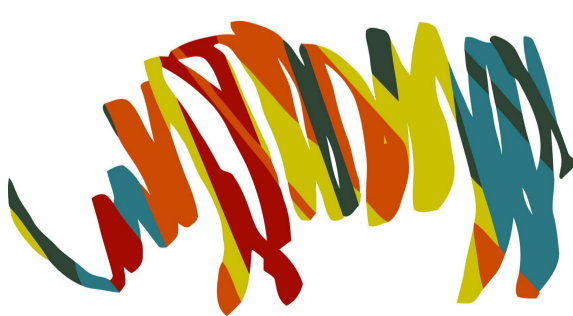

1	15/11/21	RESOURCE CONSENT
REV	DATE	INITIAL AMENDMENT
REVISIONS		




CLIENT
 ALEX KHERA
 PROJECT
 21026 292 MAIN ROAD TAWA
 292 MAIN ROAD - TAWA- WELLINGTON

SHEET TITLE
 SUNSHADING STUDIES

DESIGN MC/DJM	DRAWN HZ
SCALE @ A1 (HALF SCALE IF PRINTED @ A3)	
PROJECT No.	21026
SHEET No. RC07.01	REVISION 1


RESOURCE CONSENT
 archaus
 (09) 309 8931 Auckland (04) 802 5630 Wellington
 www.archaus.co.nz

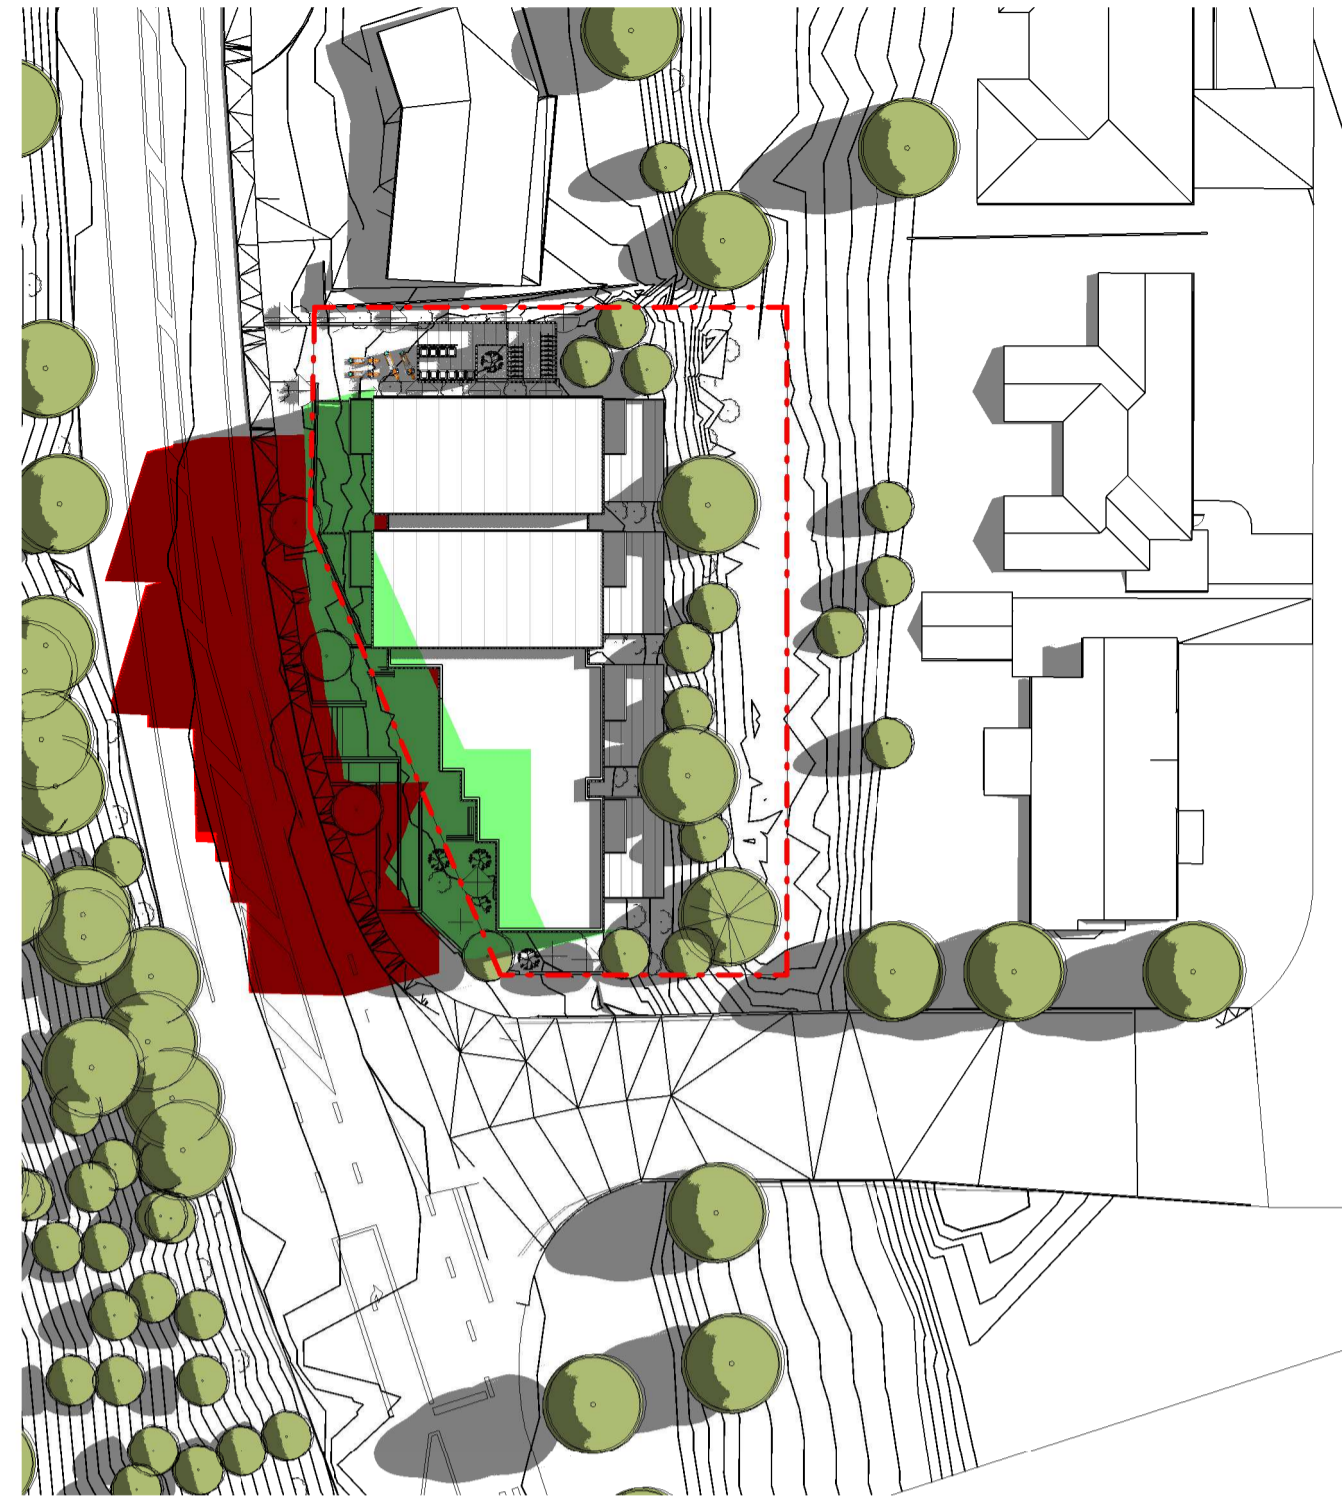

1 DEC 22 - 9AM
 SCALE: 1 : 500

2 DEC 22 - 12PM
 SCALE: 1 : 500

3 DEC 22 - 3PM
 SCALE: 1 : 500

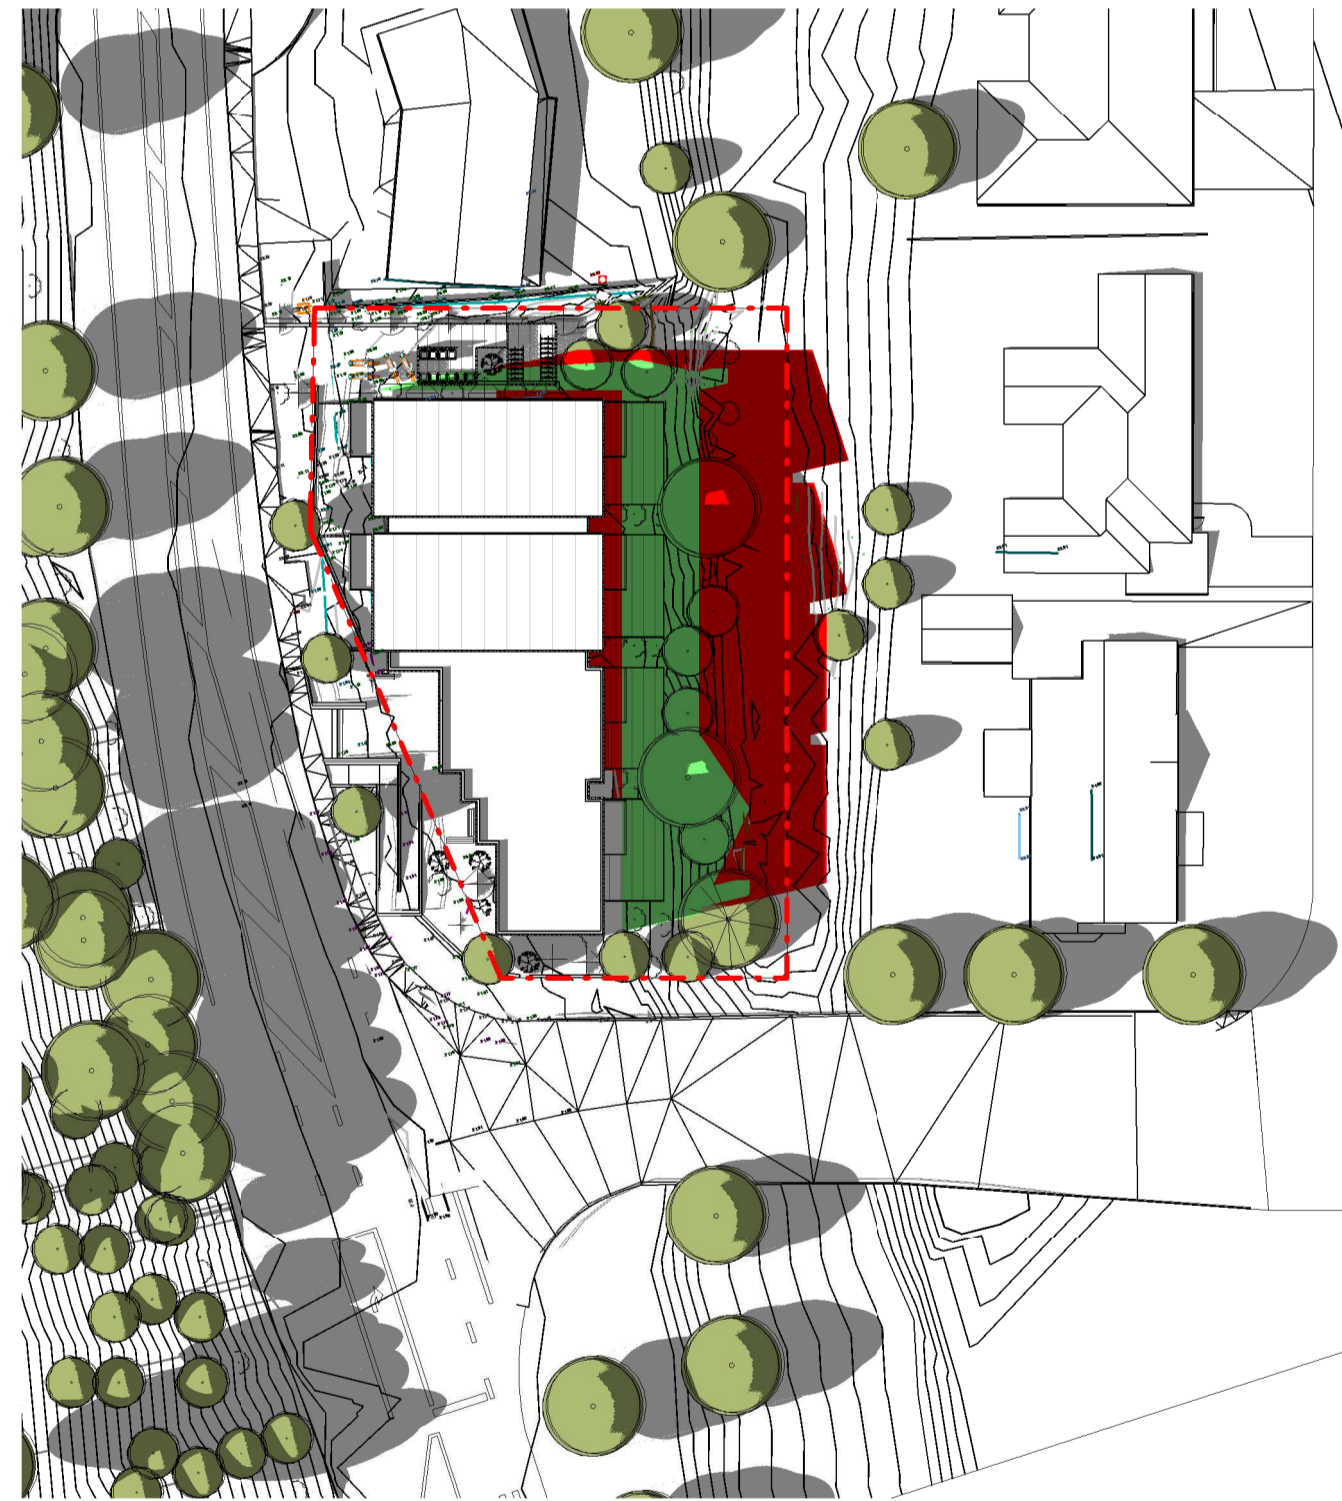


4 DEC 22 - 5PM
 SCALE: 1 : 500

5 DEC 22 - 7PM
 SCALE: 1 : 500

KEY:
 RED = HATCH INDICATES HEIGHT AND SUNLIGHT RECESSON PLANE BREACH SHADOW
 GREEN = INDICATES BASELINE MODEL SHADOW



1	15111121	RESOURCE CONSENT
REV	DATE	INITIAL AMENDMENT
REVISIONS		

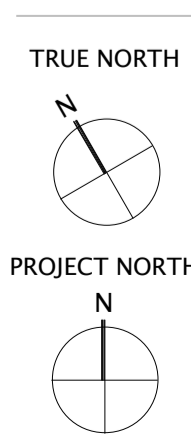


CLIENT
 ALEX KHERA
 PROJECT
 21026 292 MAIN ROAD TAWA
 292 MAIN ROAD - TAWA- WELLINGTON

SHEET TITLE
 SUNSHADING- SUMMER
 SOLSTICE- DECEMBER 22

DESIGN MC/DJM	DRAWN HZ
SCALE @ A1 (HALF SCALE IF PRINTED @ A3) 1 : 500	
PROJECT No.	21026
SHEET No. RC07.02	REVISION 1

RESOURCE CONSENT
 archaus
 (09) 309 8931 Auckland (04) 802 5630 Wellington
 www.archaus.co.nz

COPYRIGHT OF THIS DOCUMENT BELONGS TO ARCHAUS LIMITED
 CONTRACTOR SHALL REPORT ANY OMISSIONS OR DISCREPANCIES TO THE ARCHITECT FOR CLARIFICATION PRIOR TO THE AFFECTED WORK COMMENCING
 ALL WORK TO COMPLY WITH NZBC COMPLIANCE DOCUMENTS, NZ STANDARDS AND LOCAL TERRITORIAL AUTHORITY REGULATIONS
 DRAWINGS TO BE READ IN CONJUNCTION WITH ALL OTHER RELEVANT DOCUMENTATION
 DO NOT SCALE OFF DRAWINGS

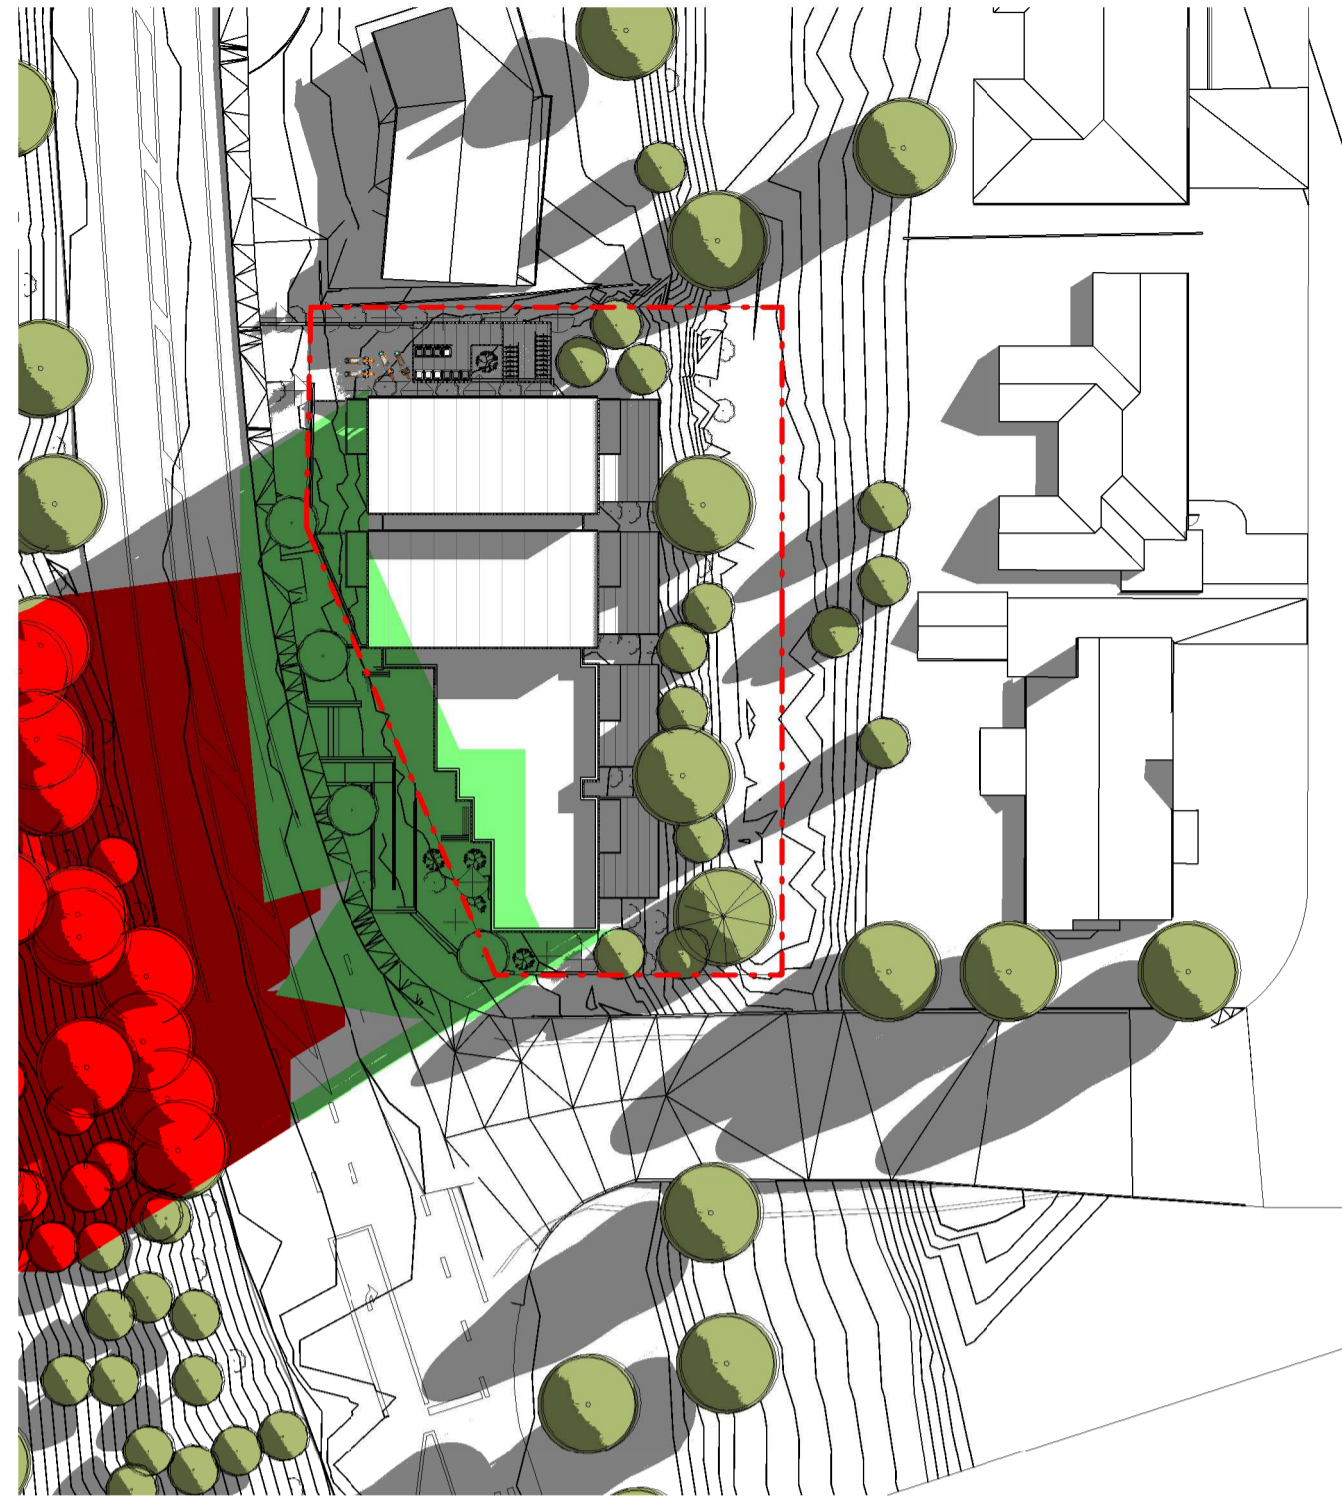


1 MAR 20 – 9AM
 SCALE: 1 : 500



2 MAR 20 – 12PM
 SCALE: 1 : 500



3 MAR 20 – 3PM
 SCALE: 1 : 500

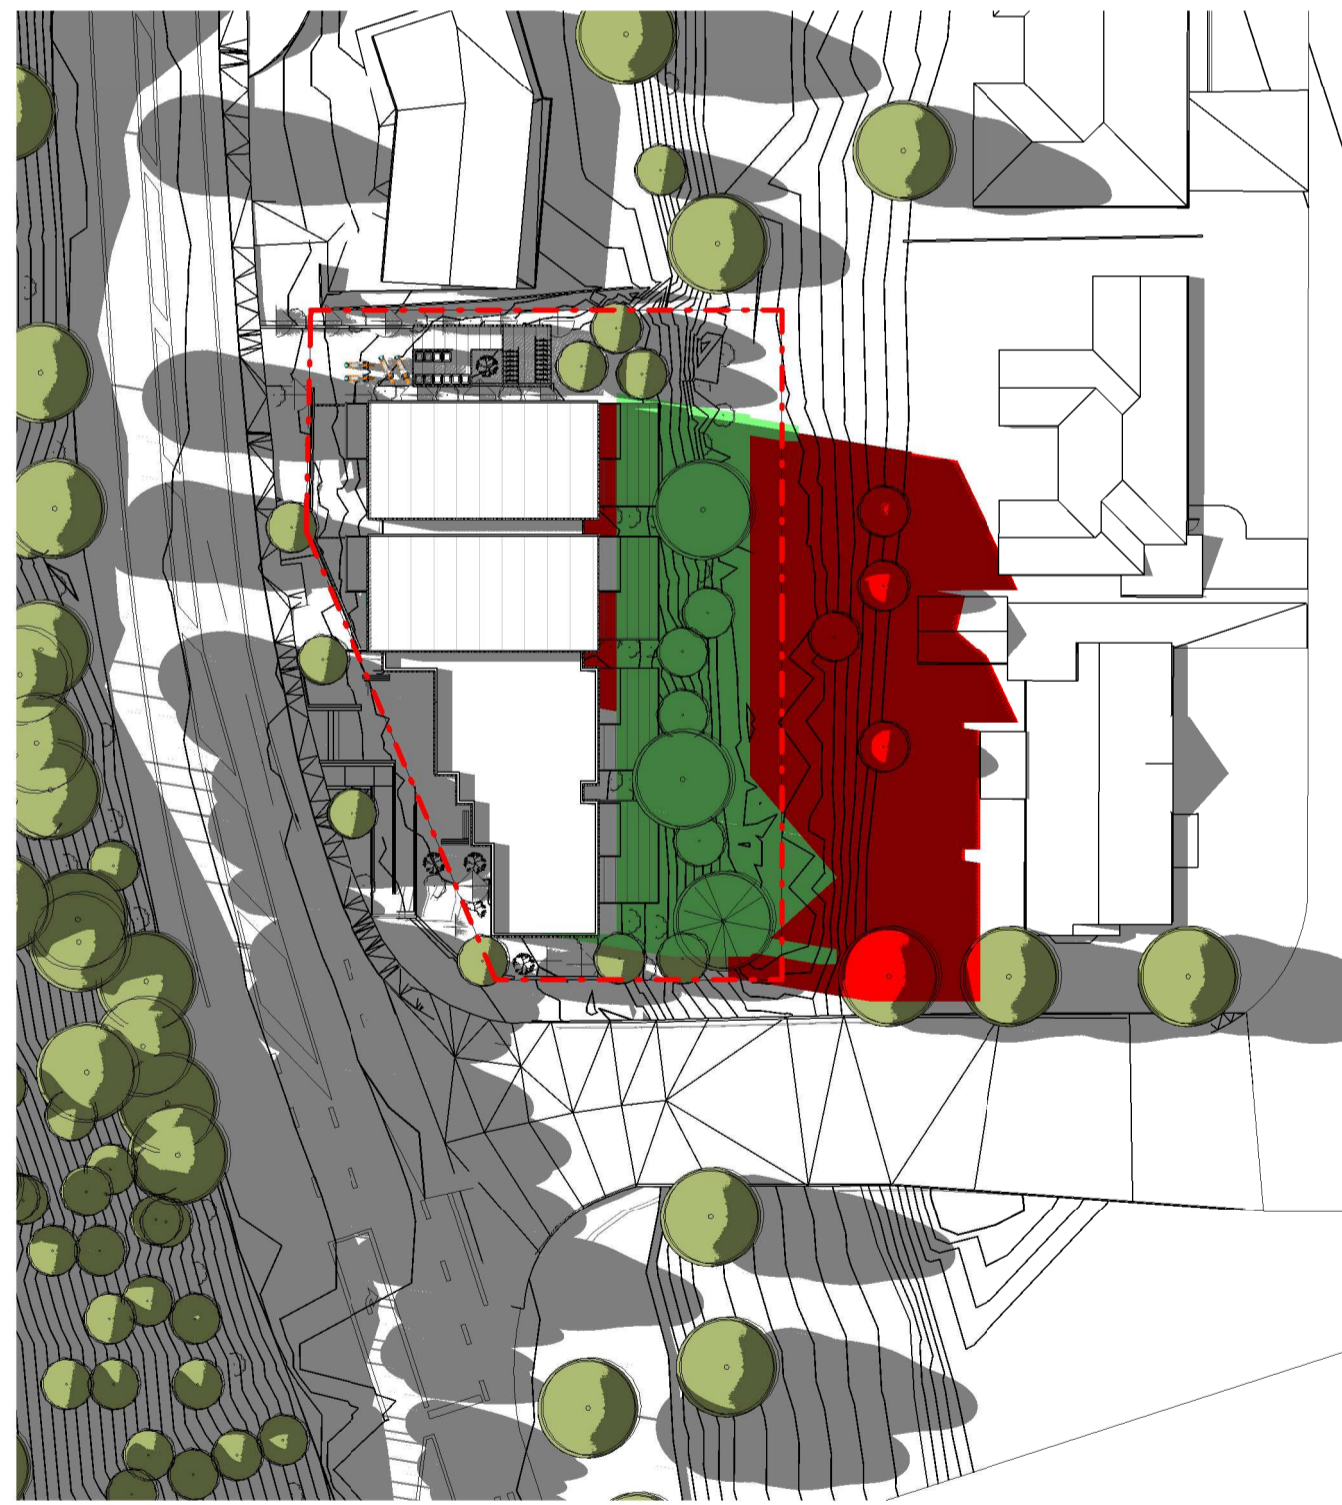


4 MAR 20 – 5PM
 SCALE: 1 : 500

KEY:
 RED = HATCH INDICATES HEIGHT AND SUNLIGHT RECESSON PLANE BREACH SHADOW
 GREEN = INDICATES BASELINE MODEL SHADOW



1	15111121	RESOURCE CONSENT
REV	DATE	INITIAL AMENDMENT
REVISIONS		

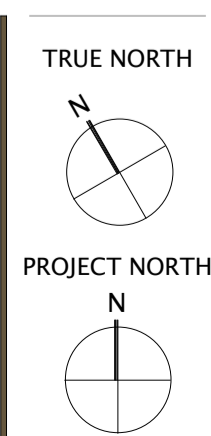

CLIENT
 ALEX KHERA
 PROJECT
 21026 292 MAIN ROAD TAWA
 292 MAIN ROAD – TAWA – WELLINGTON

SHEET TITLE
 SUNSHADING – AUTUMN
 EQUINOX – MARCH 20

DESIGN MC/DJM	DRAWN HZ
SCALE @ A1 (HALF SCALE IF PRINTED @ A3) 1 : 500	
PROJECT No.	21026
SHEET No. RC07.03	REVISION 1


RESOURCE CONSENT
archaus
 (09) 309 8931 (04) 802 5630
 Auckland Wellington
 www.archaus.co.nz



1 JUN 21 - 9AM
 SCALE: 1 : 500



2 JUN 21 - 12PM
 SCALE: 1 : 500

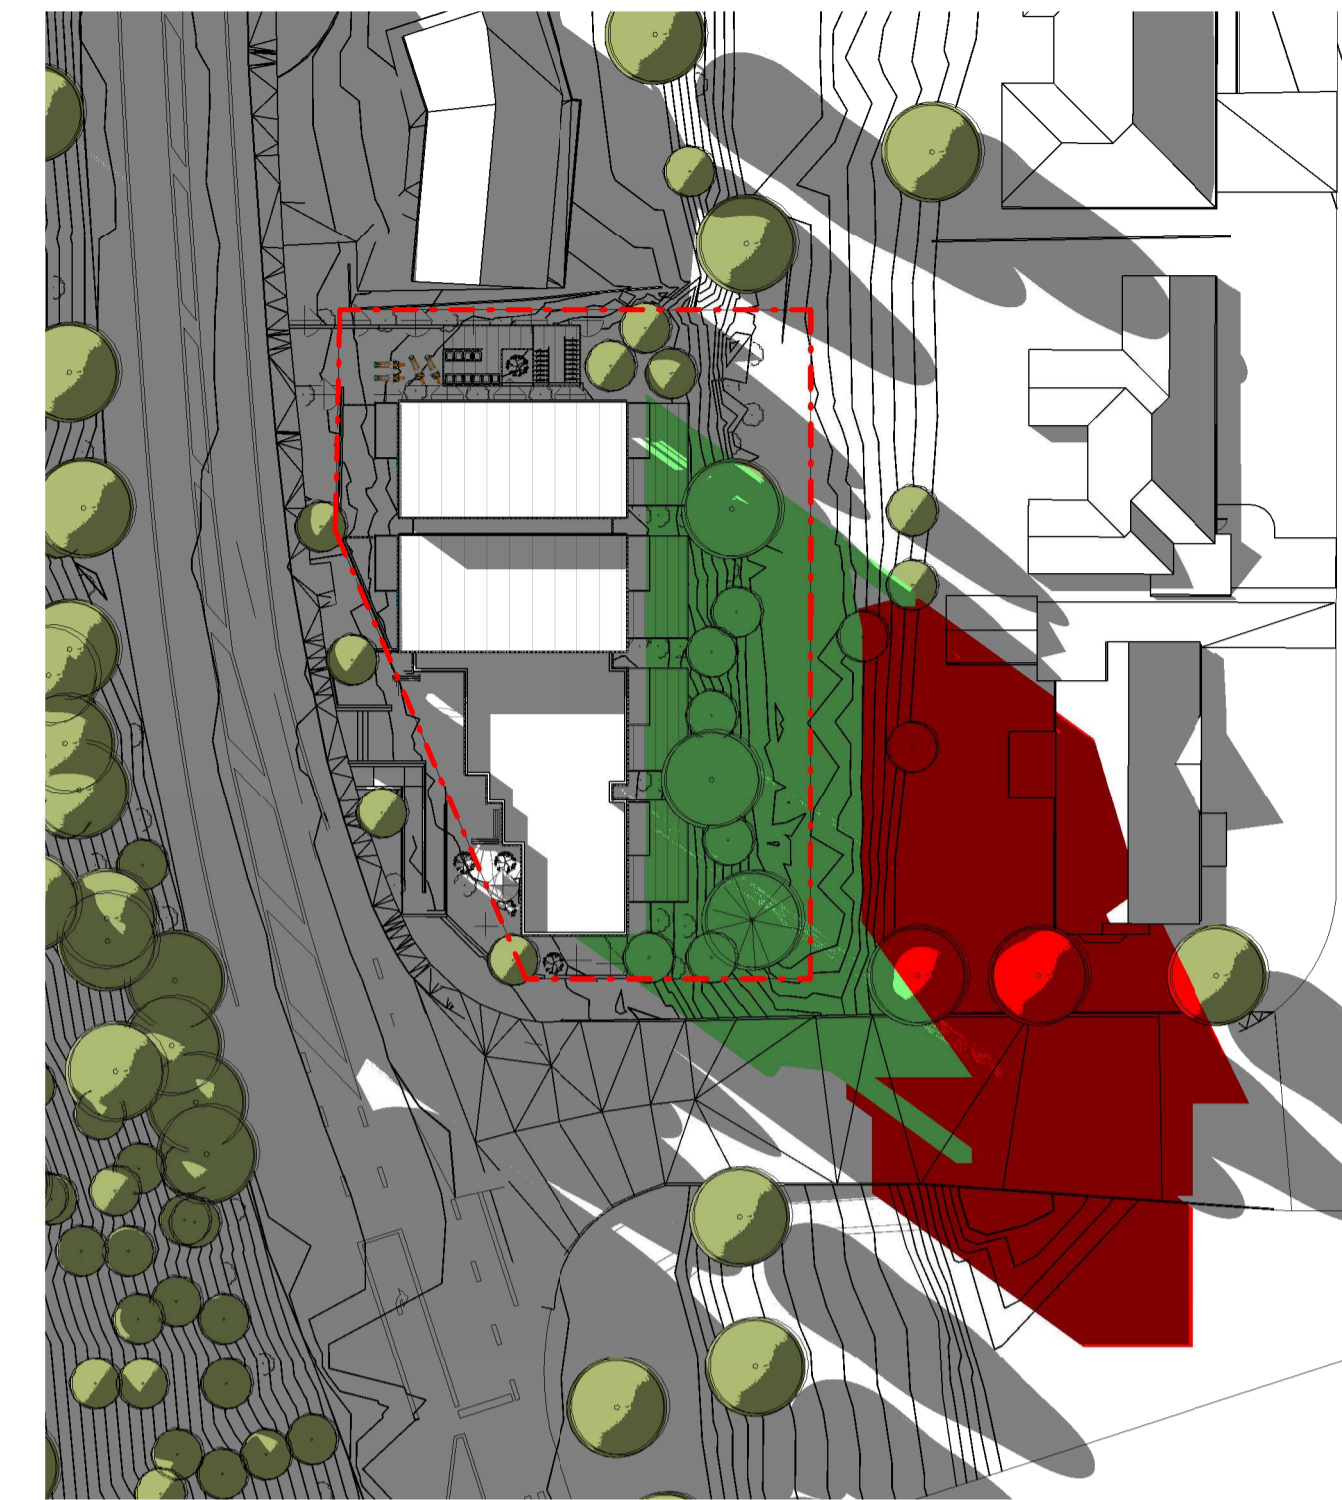


3 JUN 21 - 3PM
 SCALE: 1 : 500

KEY:
 RED = HATCH INDICATES HEIGHT AND SUNLIGHT RECESSON PLANE BREACH SHADOW
 GREEN = INDICATES BASELINE MODEL SHADOW



1	1511121	RESOURCE CONSENT
REV	DATE	INITIAL AMENDMENT
REVISIONS		

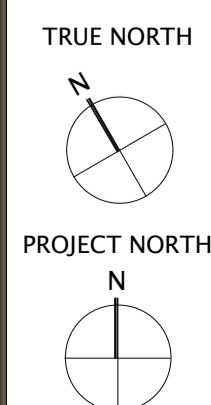

CLIENT
 ALEX KHERA
 PROJECT
 21026 292 MAIN ROAD TAWA
 292 MAIN ROAD - TAWA- WELLINGTON

SHEET TITLE
 SUNSHADING - WINTER
 SOLSTICE- JUNE 21

DESIGN	DRAWN
MC/DJM	HZ
SCALE @ A1 (HALF SCALE IF PRINTED @ A3)	
1 : 500	
PROJECT No.	21026
SHEET No.	RC07.04
REVISION	1


RESOURCE CONSENT
archaus
 (09) 309 8931 Auckland
 (04) 802 5630 Wellington
 www.archaus.co.nz



1 SEP 23 – 9AM
 SCALE: 1 : 500



2 SEP 23 – 12PM
 SCALE: 1 : 500

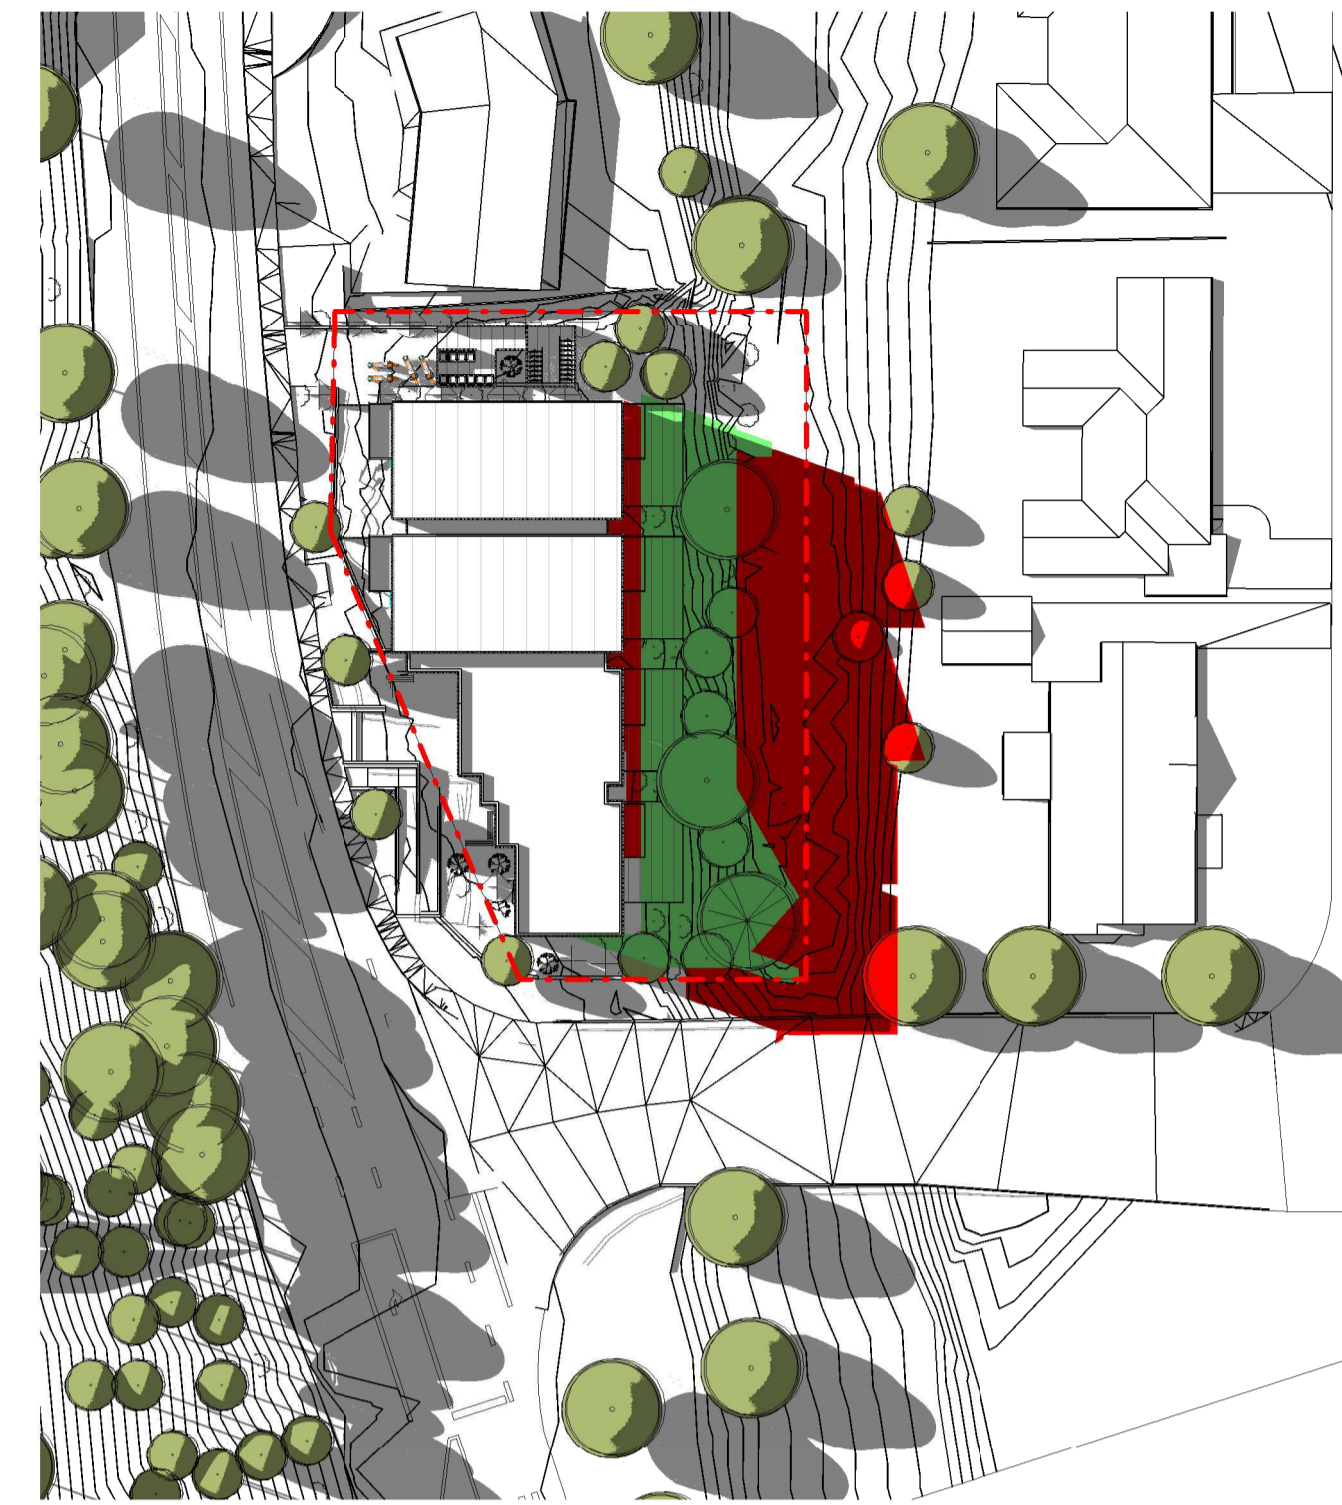

3 SEP 23 – 3PM
 SCALE: 1 : 500




4 SEP 23 – 5PM
 SCALE: 1 : 500

KEY:
 RED = HATCH INDICATES HEIGHT AND SUNLIGHT RECESSON PLANE BREACH SHADOW
 GREEN = INDICATES BASELINE MODEL SHADOW



1	15111121	RESOURCE CONSENT
REV	DATE	INITIAL AMENDMENT
REVISIONS		

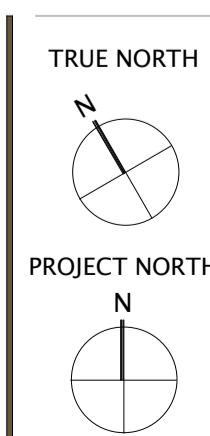

CLIENT
 ALEX KHERA
 PROJECT
 21026 292 MAIN ROAD TAWA
 292 MAIN ROAD – TAWA- WELLINGTON

SHEET TITLE
 SUNSHADING – SPRING
 EQUINOX- SEPTEMBER 23

DESIGN MC/DJM	DRAWN HZ
SCALE @ A1 (HALF SCALE IF PRINTED @ A3) 1 : 500	
PROJECT No.	21026
SHEET No. RC07.05	REVISION 1


RESOURCE CONSENT
archaus
 (09) 309 8931 (04) 802 5630
 Auckland Wellington
 www.archaus.co.nz



NOTE:
 LANDSCAPING DESIGNED BY LOCAL LANDSCAPE ARCHITECTURE COLLECTIVE. SEE APPENDED SUPPORTING DOCUMENTATION INCLUDING :

- DESIGN STATEMENT
- PLANTING SCHEDULE
- LANDSCAPE DOCUMENTATION

1 LANDSCAPE PLAN
 RC05.00 SCALE: 1 : 100

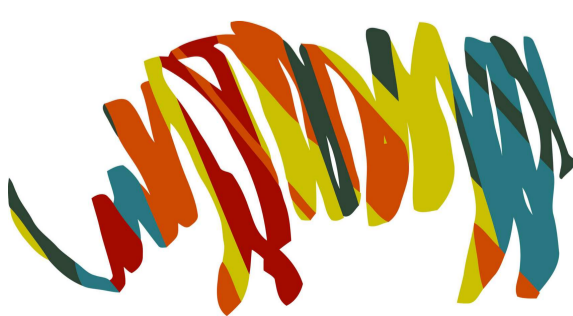

1	15111121	RESOURCE CONSENT
REV	DATE	INITIAL AMENDMENT
REVISIONS		



CLIENT
ALEX KHERA
 PROJECT
 21026 292 MAIN ROAD TAWA
 292 MAIN ROAD - TAWA - WELLINGTON


SHEET TITLE
LANDSCAPE PLAN

DESIGN	MC/DJM	DRAWN	HZ
SCALE @ A1 (HALF SCALE IF PRINTED @ A3)			
PROJECT No.	21026		
SHEET No.	RC07.10	REVISION	1

RESOURCE CONSENT

archaus

(09) 309 8931 Auckland (04) 802 5630 Wellington
www.archaus.co.nz

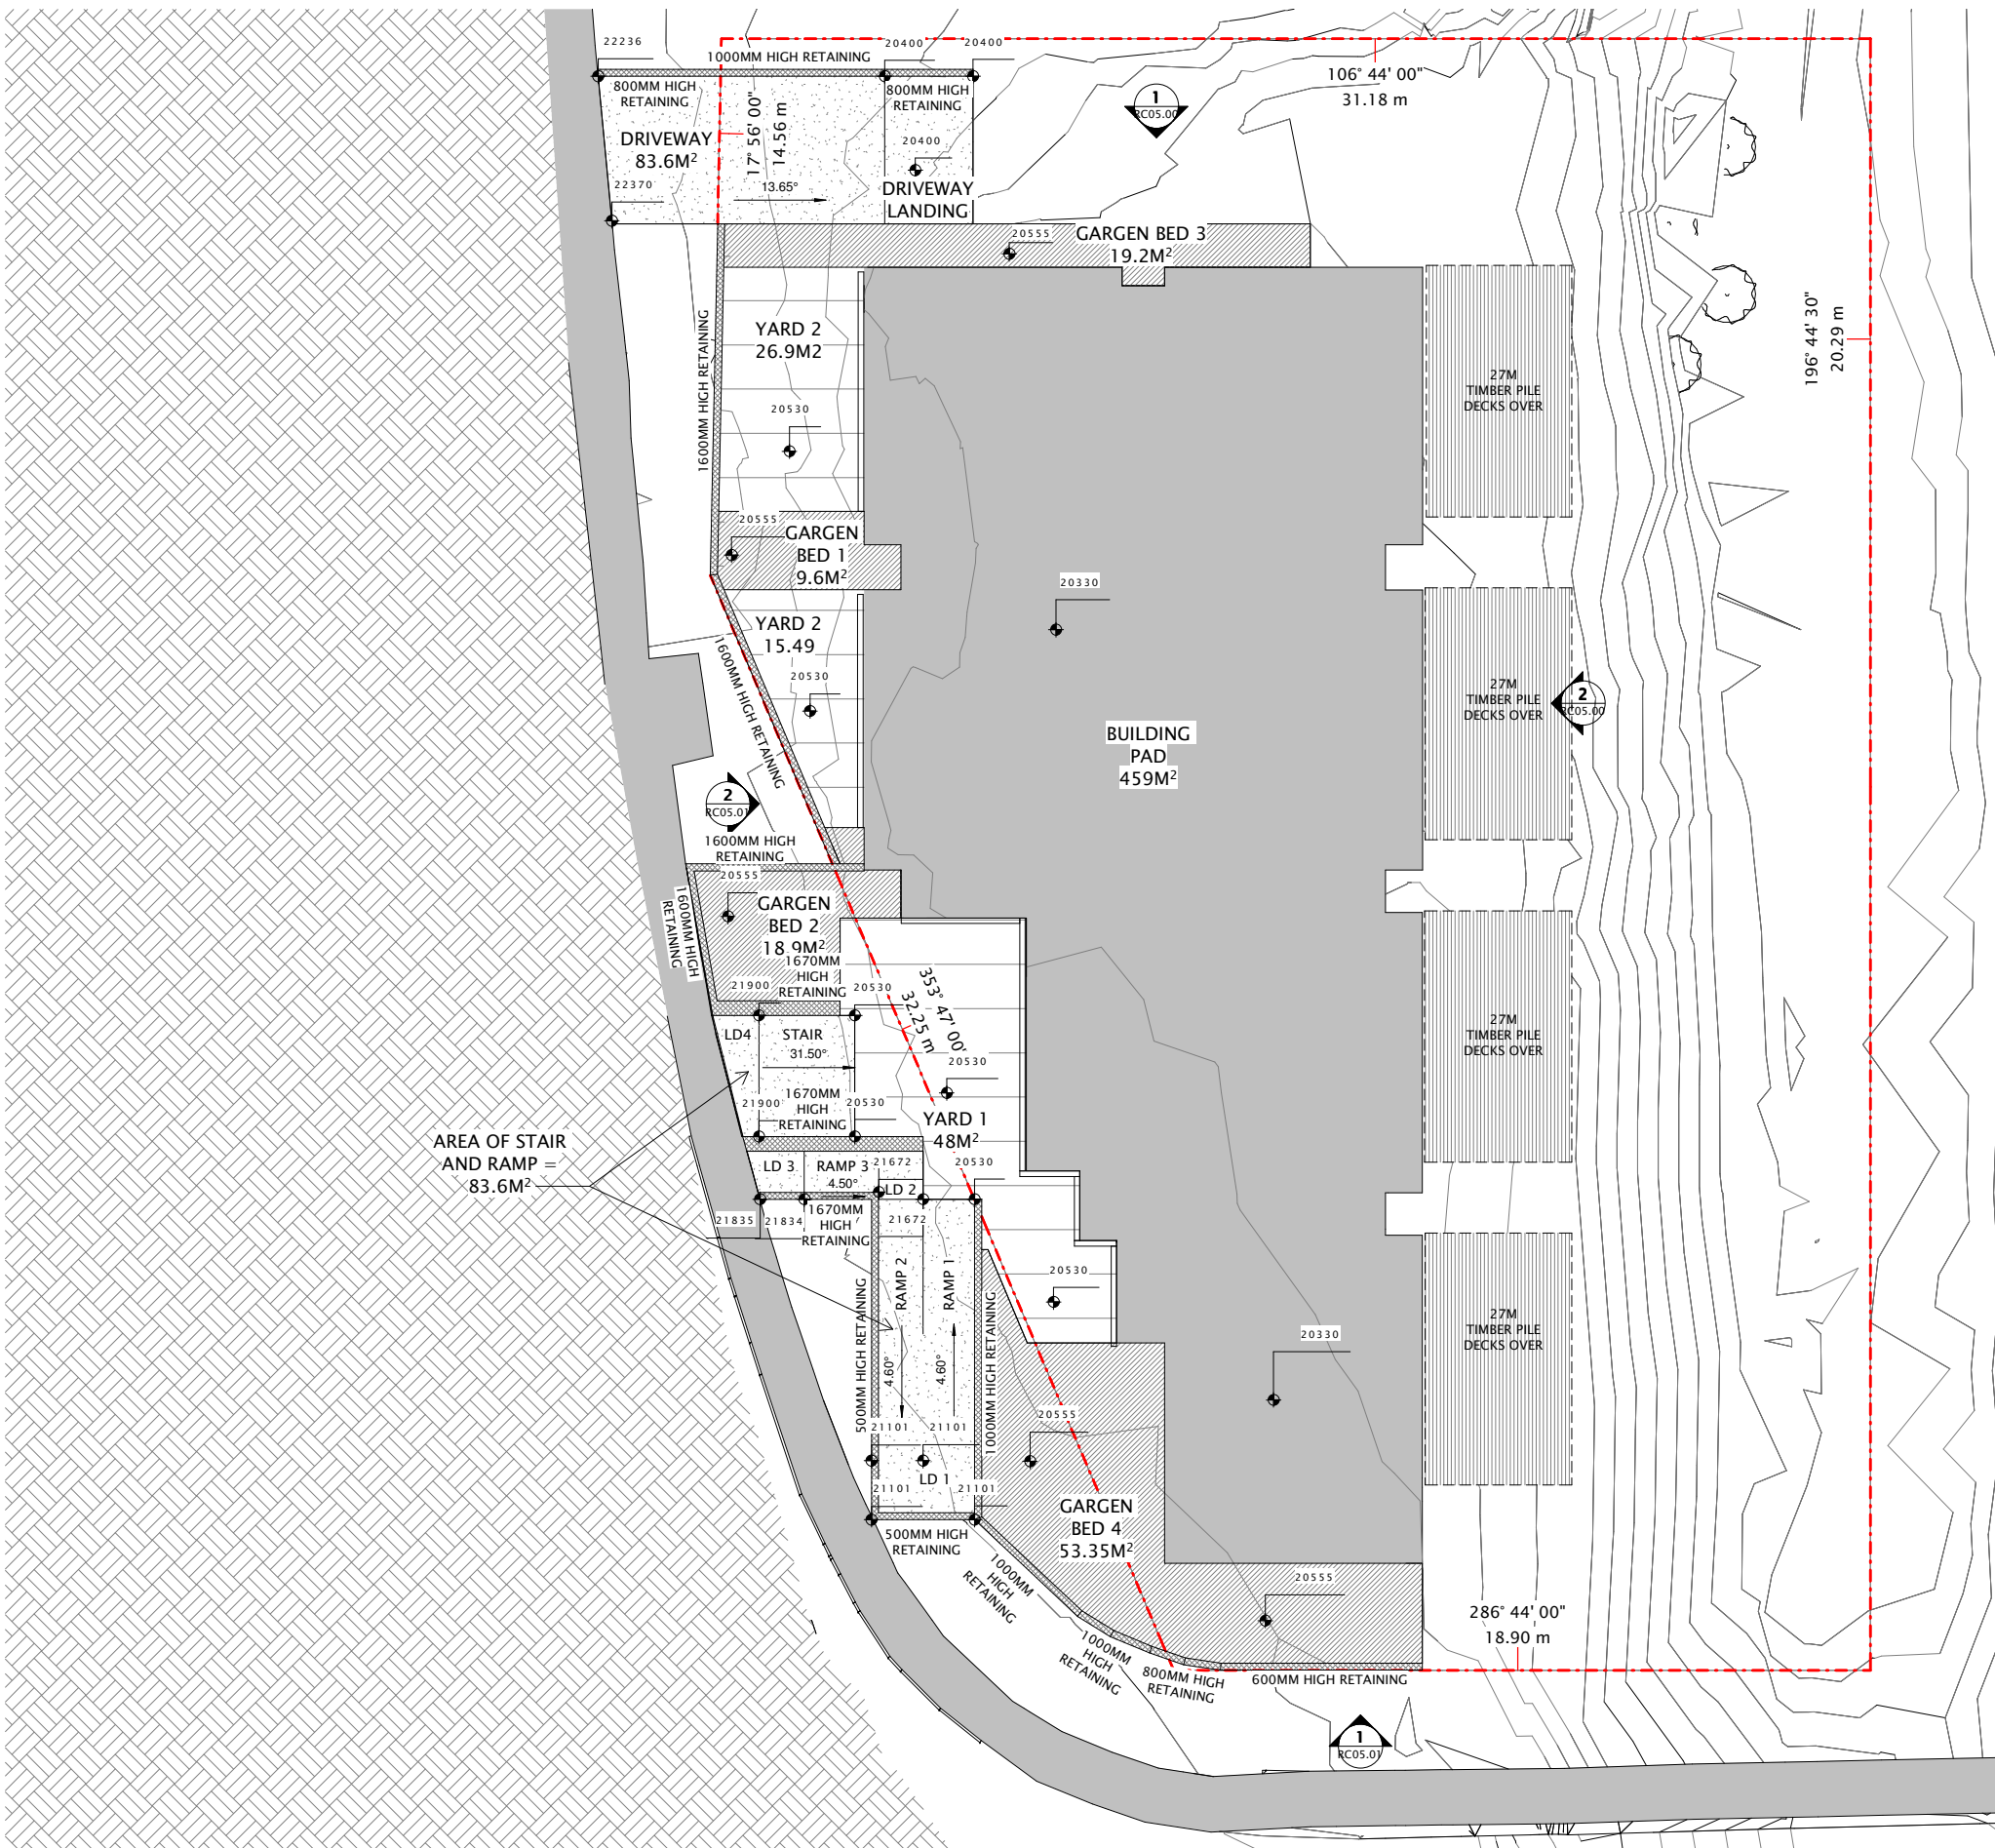

MAXIMUM AREA DISTURBED = 804.78M²
 MAXIMUM AREA OF EARTHWORKS = 696.78M²
 MAXIMUM VERTICAL ALTERATION = 1.6M

Topography


Mark	Fill	Cut	Net cut/fill
BUILDING PAD	171.22 m ³	41.85 m ³	129.37 m ³
DRIVEWAY LANDING	0.55 m ³	2.01 m ³	-1.45 m ³
YARD 1	0.00 m ³	15.87 m ³	-15.87 m ³
DRIVEWAY	0.05 m ³	9.34 m ³	-9.28 m ³
YARD 2	0.00 m ³	35.22 m ³	-35.22 m ³
RAMP 1	0.00 m ³	3.95 m ³	-3.95 m ³
LANDING 1	0.00 m ³	2.39 m ³	-2.39 m ³
RAMP 2	0.81 m ³	1.81 m ³	-1.01 m ³
LANDING 2	0.71 m ³	0.00 m ³	0.71 m ³
LANDING 3	0.02 m ³	0.07 m ³	-0.05 m ³
RAMP 3	0.45 m ³	0.00 m ³	0.45 m ³
LANDING 4	0.04 m ³	0.05 m ³	-0.01 m ³
STAIR	0.01 m ³	4.90 m ³	-4.90 m ³
GARDEN BED 1	0.00 m ³	7.50 m ³	-7.50 m ³
GARDEN BED 2	0.00 m ³	19.53 m ³	-19.53 m ³
GARDEN BED 3	15.21 m ³	3.22 m ³	11.98 m ³
GARDEN BED 4	0.02 m ³	27.92 m ³	-27.90 m ³
TOTALS	189.08 m ³	175.62 m ³	13.46 m ³

AREA OF STAIR
 AND RAMP =
 83.6M²

1 EARTHWORKS PLAN
 RC05.00 SCALE: 1 : 100



1 1511121 RESOURCE CONSENT
 REV DATE INITIAL AMENDMENT
 REVISIONS

 

CLIENT
 ALEX KHERA
 PROJECT
 21026 292 MAIN ROAD TAWA
 292 MAIN ROAD - TAWA - WELLINGTON

SHEET TITLE
 EARTHWORKS PLAN

DESIGN MC/DJM DRAWN HZ
 SCALE @ A1 (HALF SCALE IF PRINTED @ A3) 1 : 100
 PROJECT NO. 21026
 SHEET NO. RC07.20 REVISION 1

RESOURCE CONSENT

archaus

(09) 309 8931 (04) 802 5630
 Auckland Wellington

www.archaus.co.nz