

General Notes (Do not scale off drawing)  
ALL PILE BOTTOM DRIVEN 610x10 CHS,  
AVERAGE LENGTH 15.0m BELOW PILE  
CAP LEVEL.

ORIGINAL SIZE A1


100

50

10

Original Scale

ORIGINAL SIZE A1

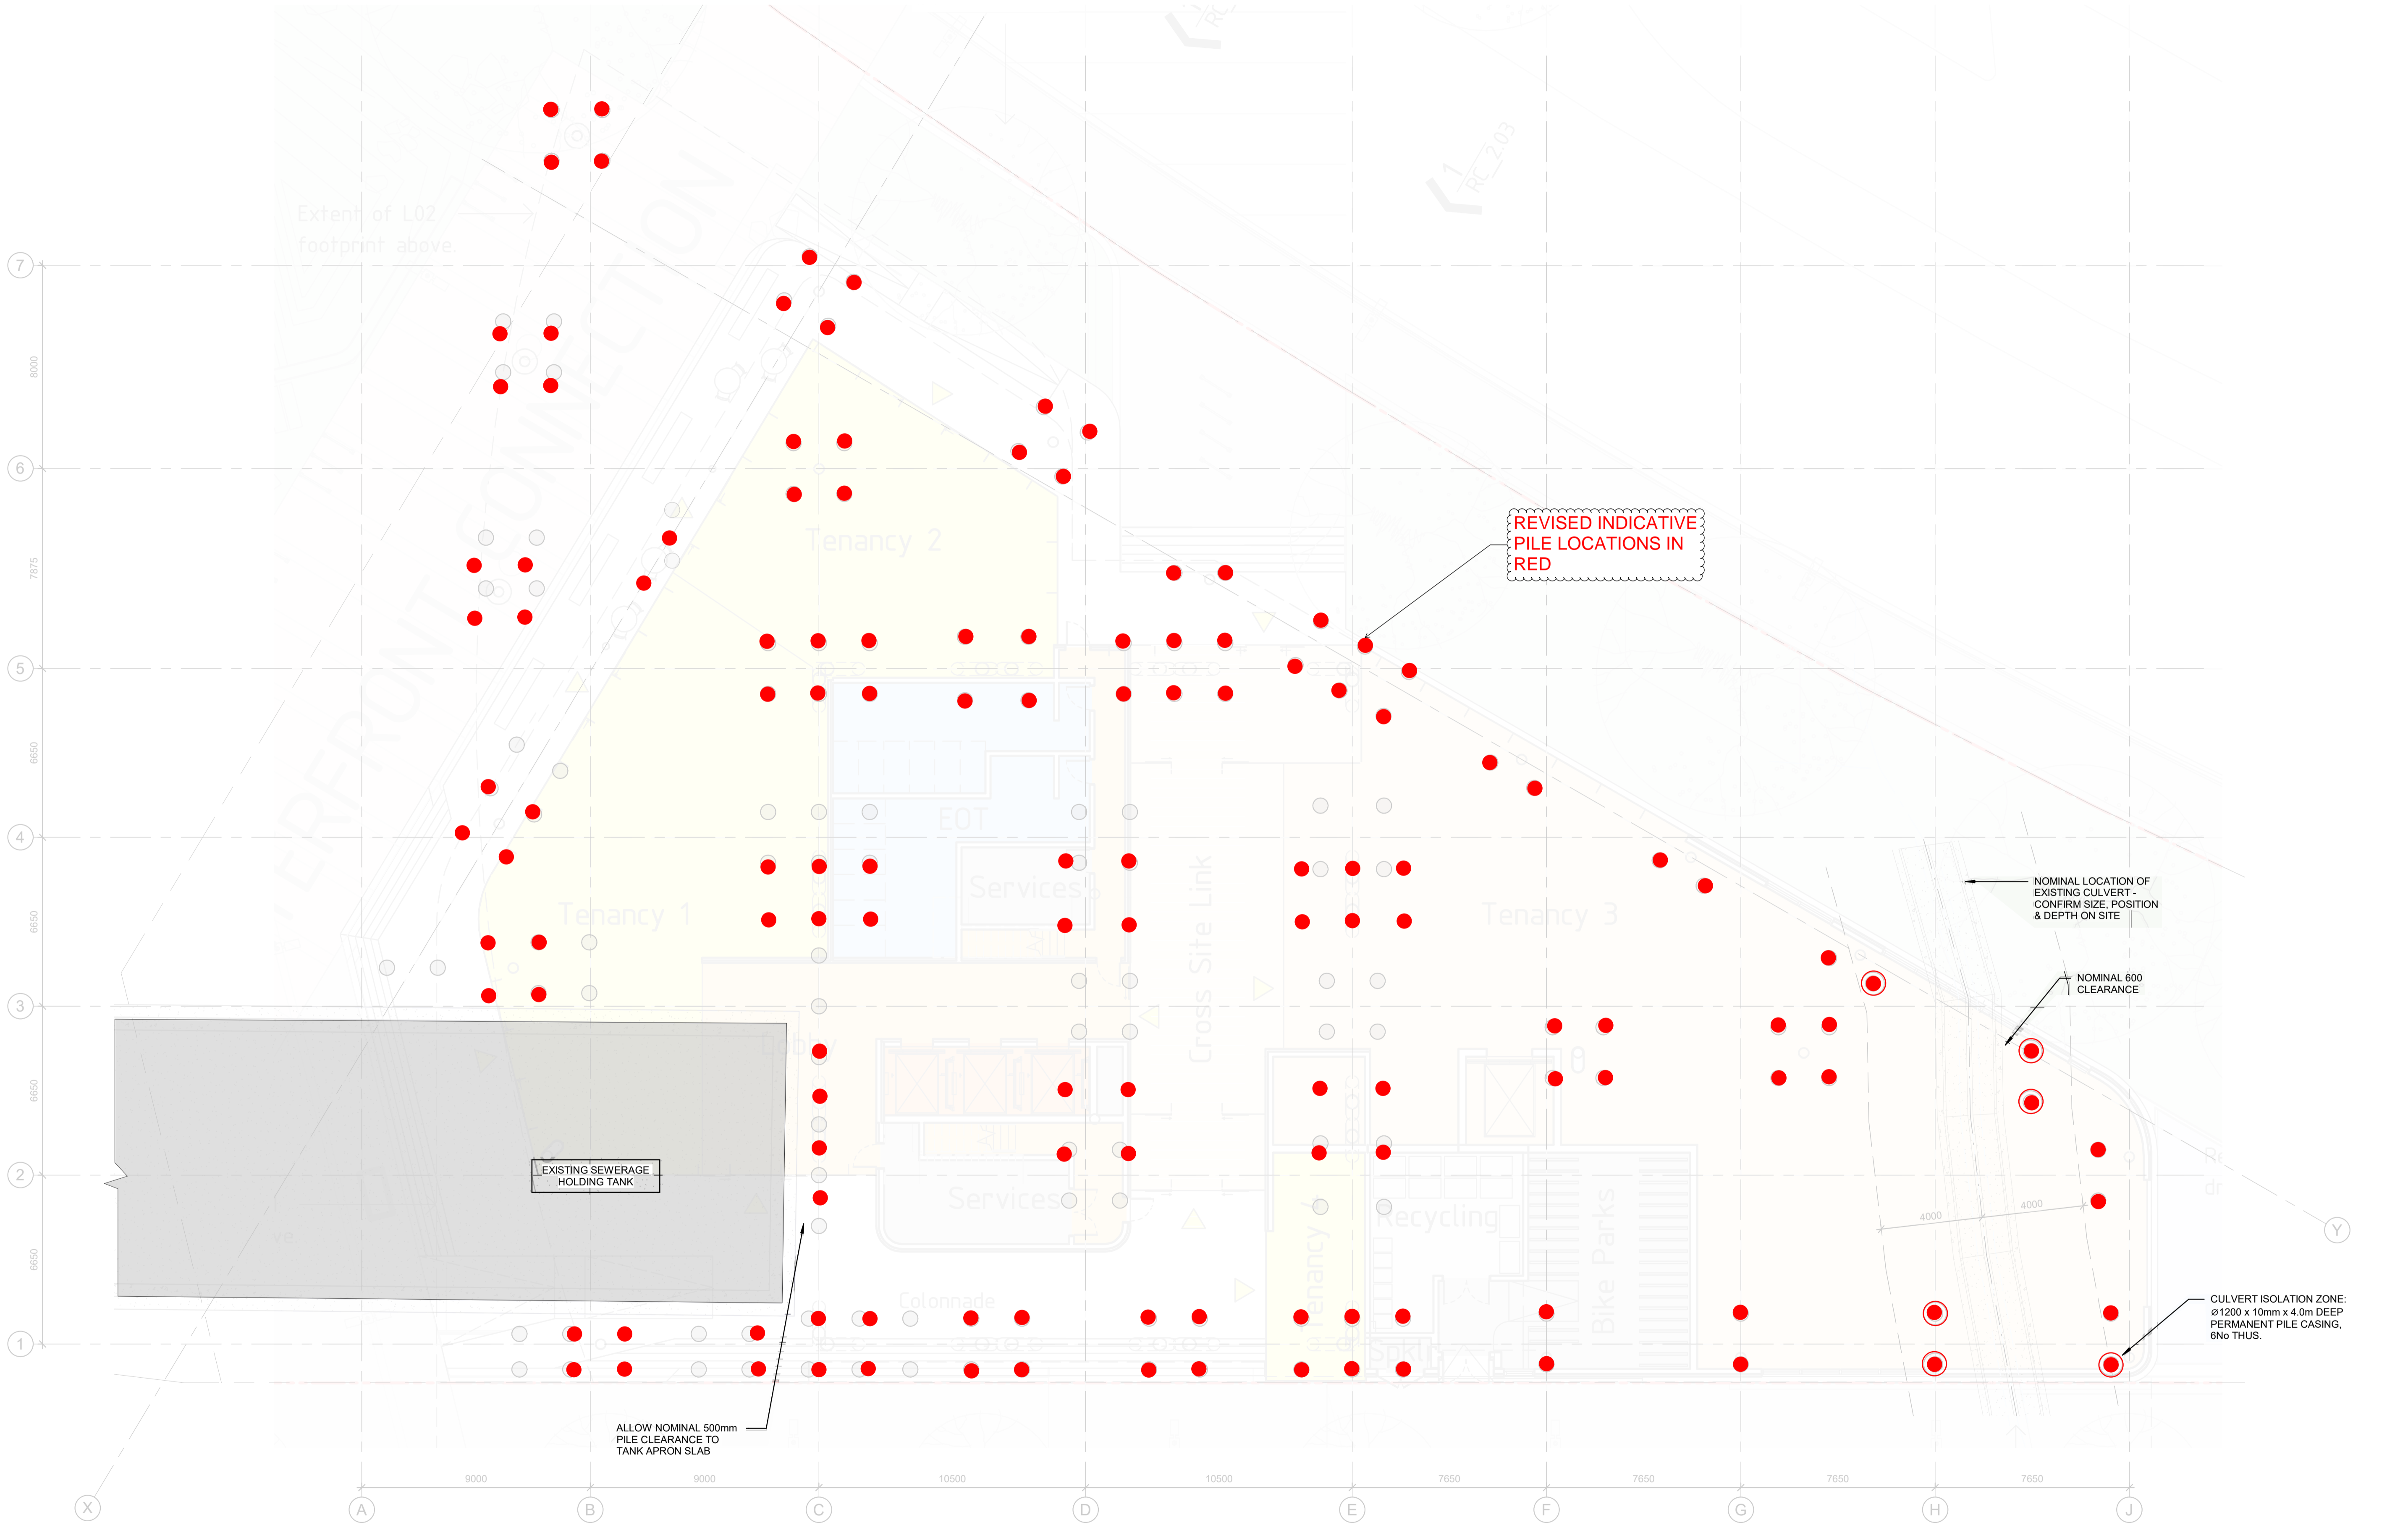

WILLIS BOND & Co

# MFC CARPARK

PILE PLAN  
REVISED



Ph: (64 4) 385-0019  
Fax: (64 4) 385-0312  
PO Box 27-153, Wellington, NZ  
E-Mail: dtcwgtn@dunningthornton.co.nz

Revision : A

## SKETCH

JOB NAME:	MFC CARPARK OFFICE DEVELOPMENT		
JOB NO:	DRAWN BY:	DATE:	SKT NO:
7952	CRS	11.08.22	SKETCH S01.01



IF IN DOUBT ASK DO NOT SCALE VERIFY ALL DIMENSIONS ON SITE PRIOR TO COMMENCING ANY WORK

ORIGINAL SIZE A1

100



50

0

10

Original Scale

ORIGINAL SIZE A1

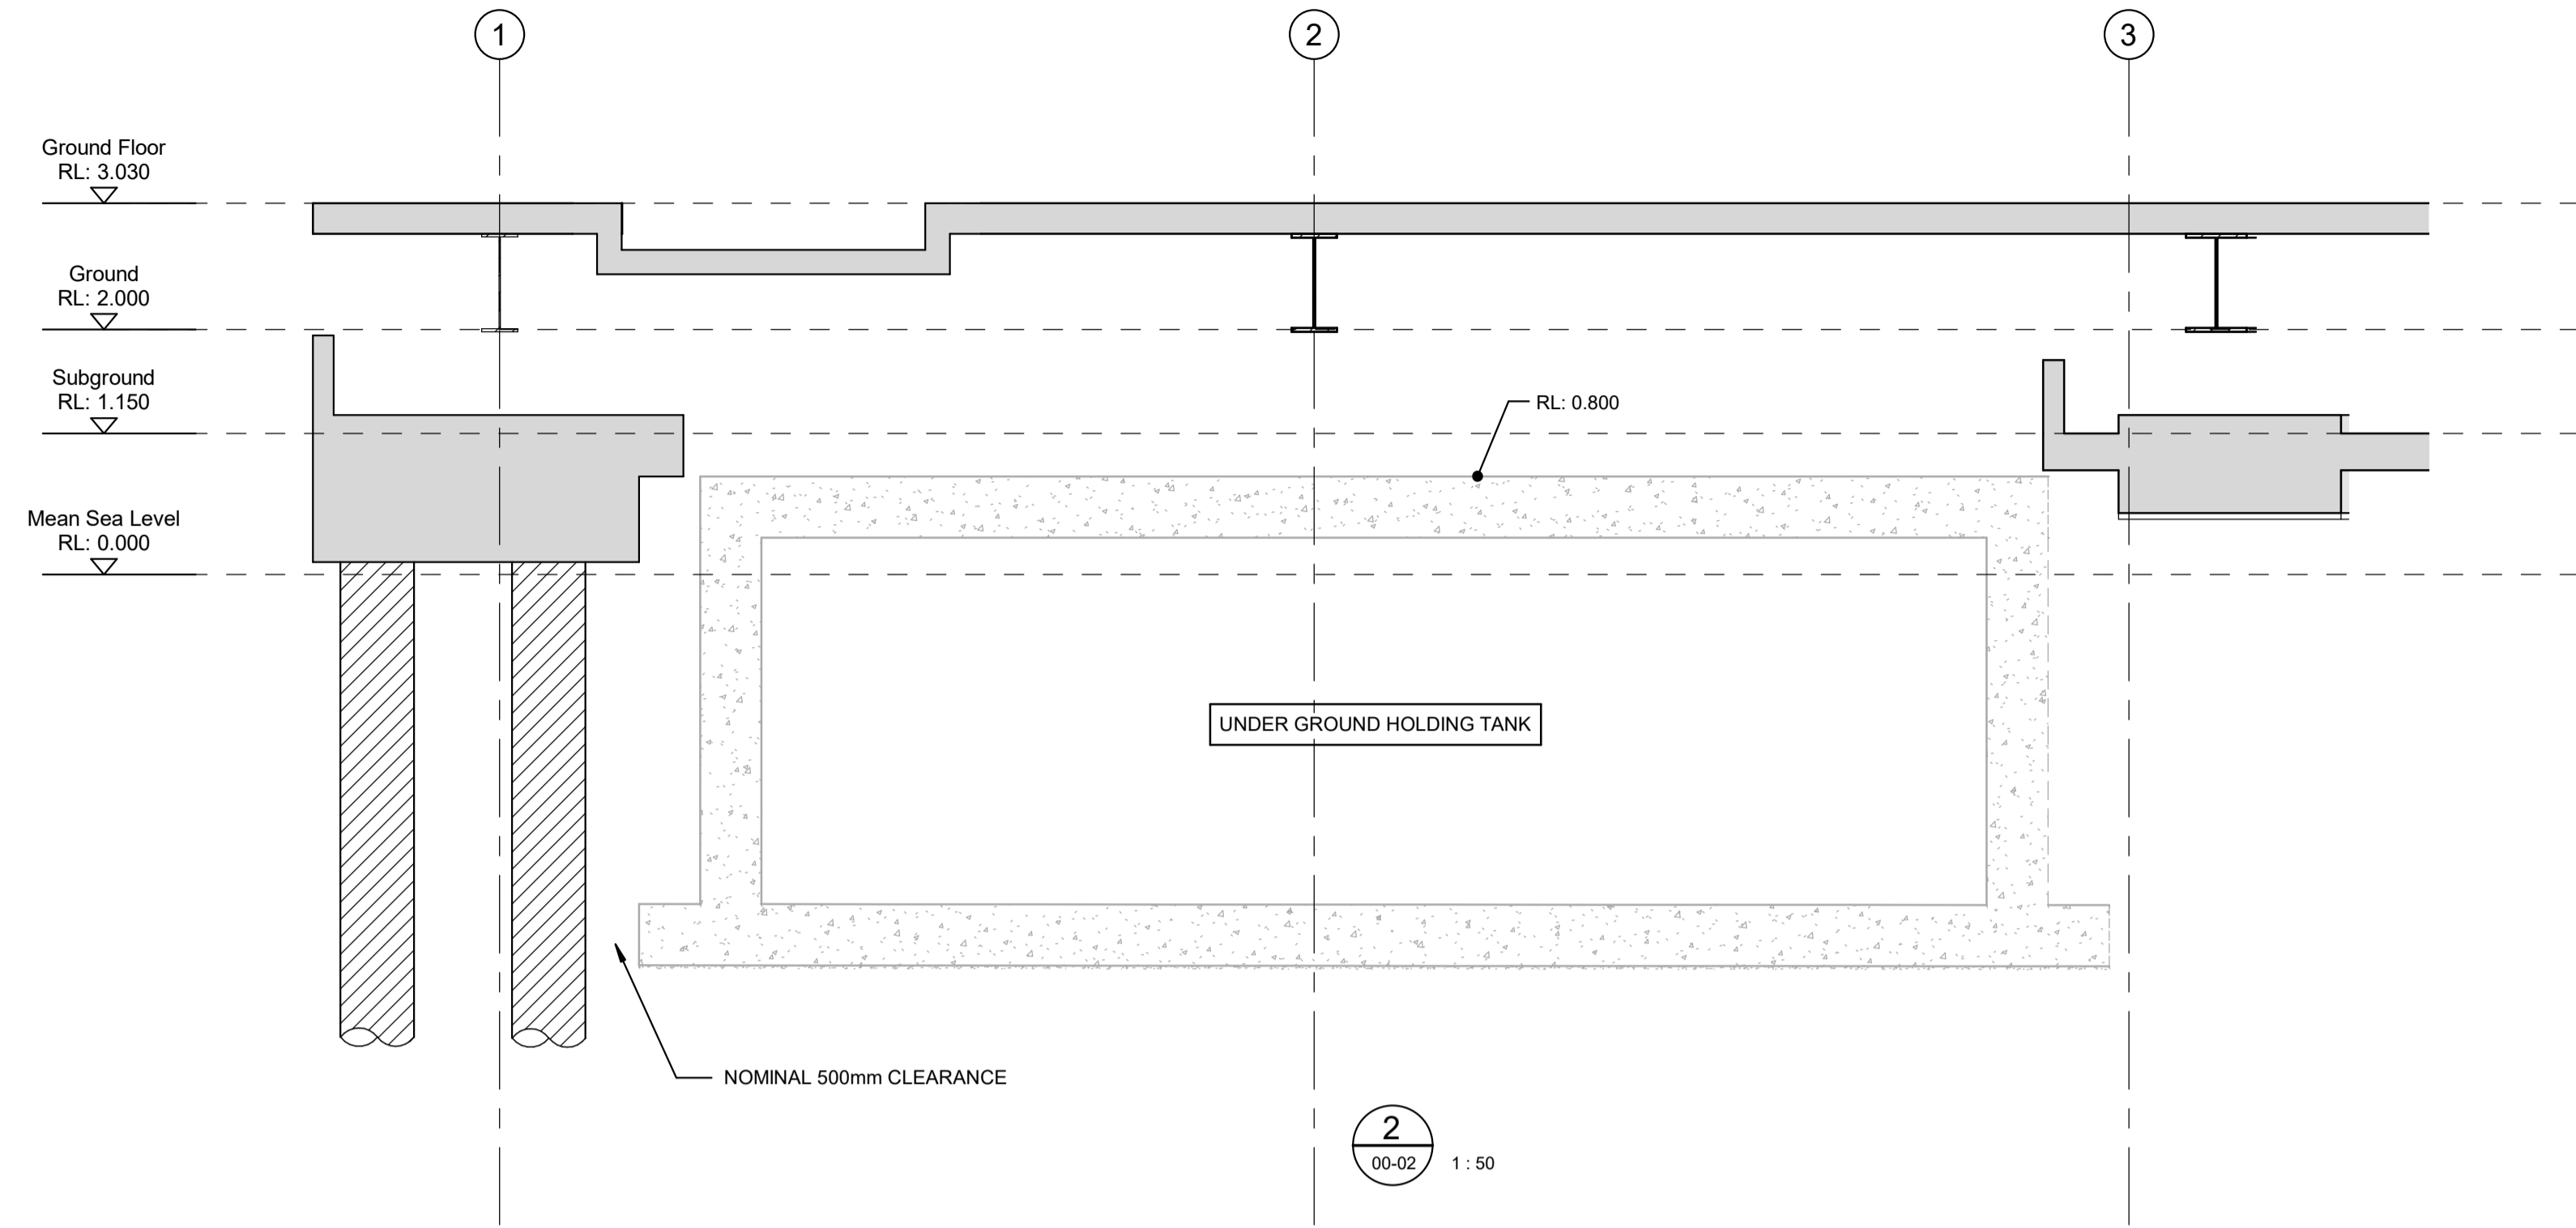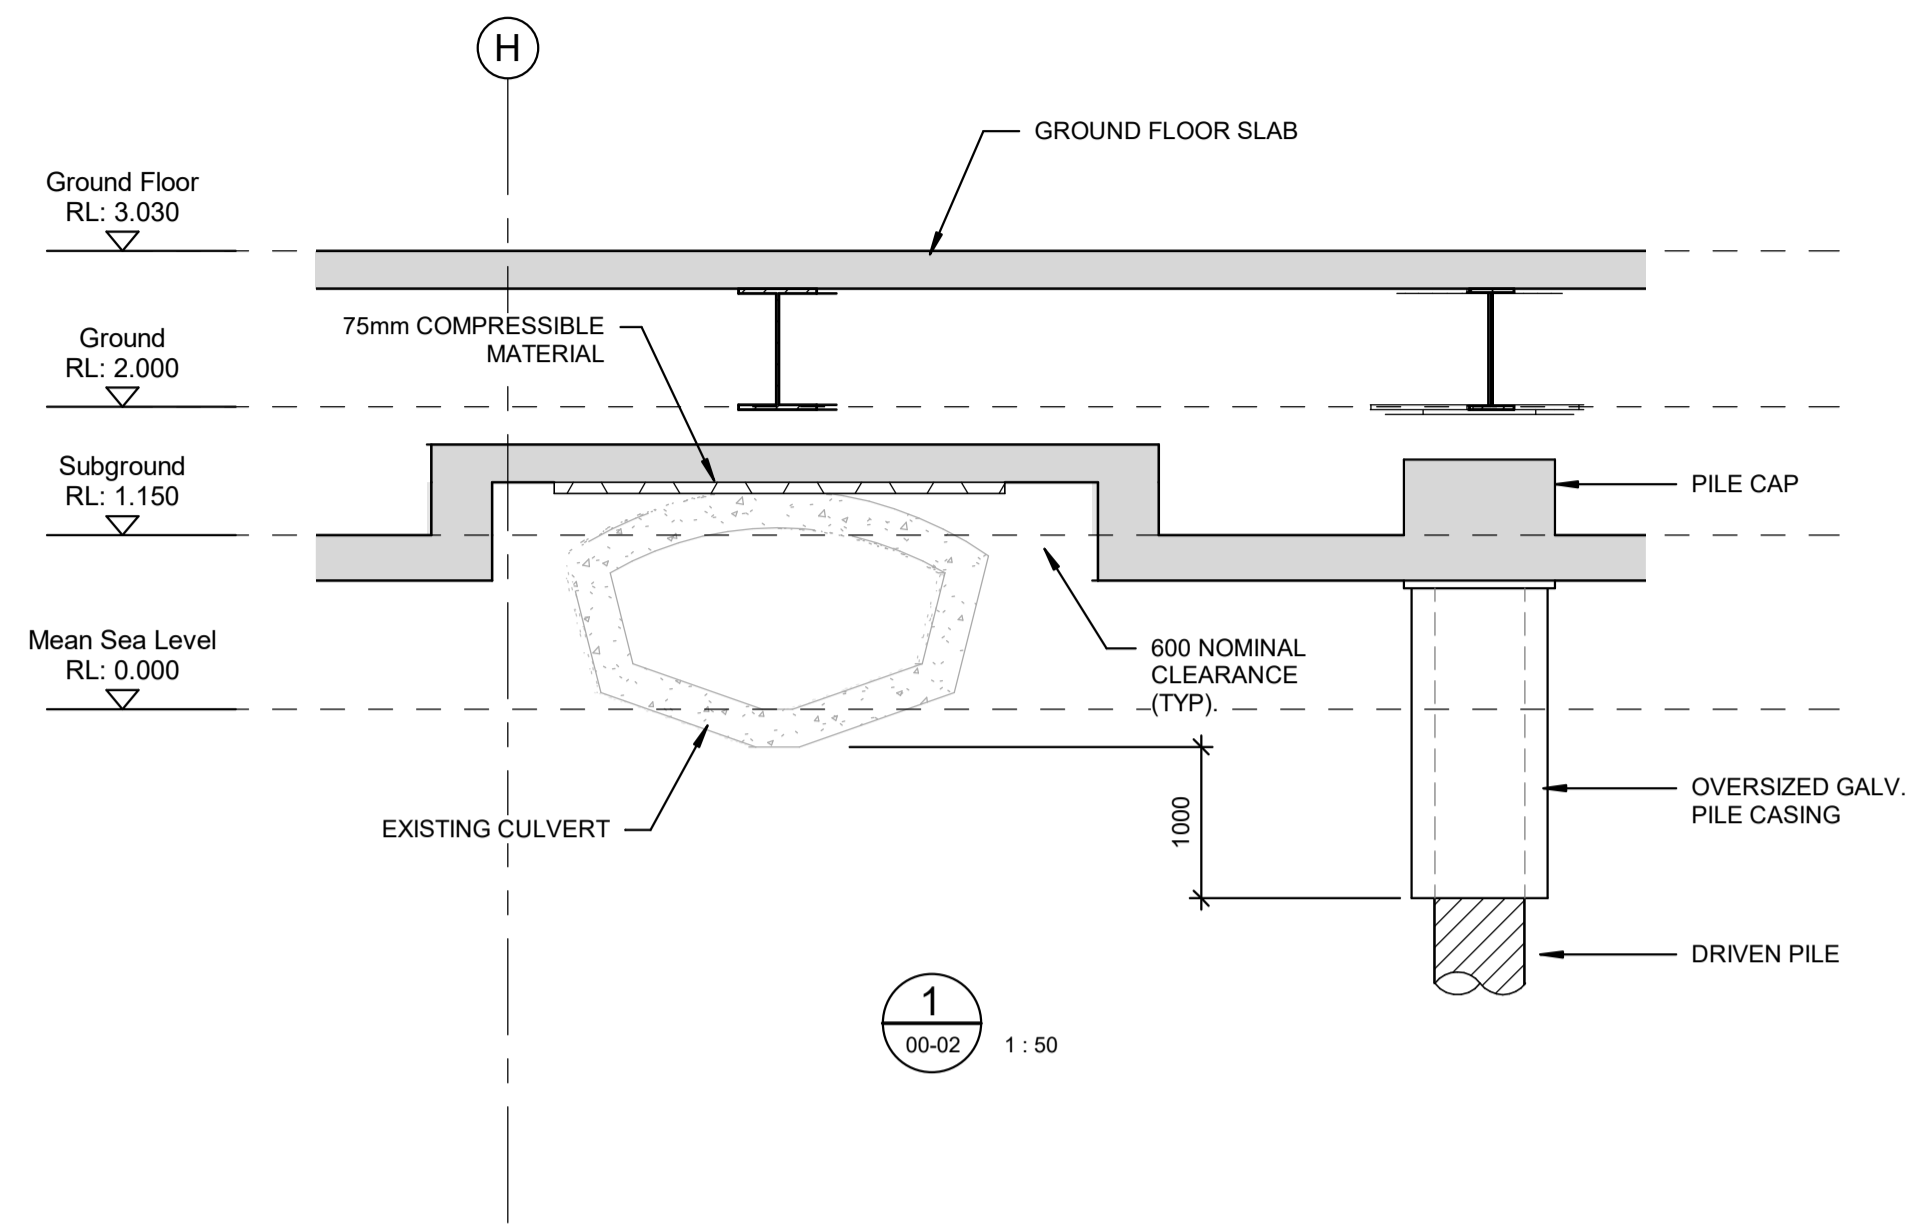

ORIGINAL SIZE A1

WILLIS BOND & Co

MFC CARPARK

TANK AND CULVERT  
CROSS SECTIONS

REVISIONS

NO.	DESCRIPTION	DATE
A	RESOURCE CONSENT	10/12/2021

Scales 1:50  
A3 Scales 1:100  
Designed Chris Speed  
Drawn Maurice Beckers  
CAD Reference

Job Number 7952  
Drawing Number S02-03  
Rev A

