



All buildings comply with max 25m depth and min 8m separation rules

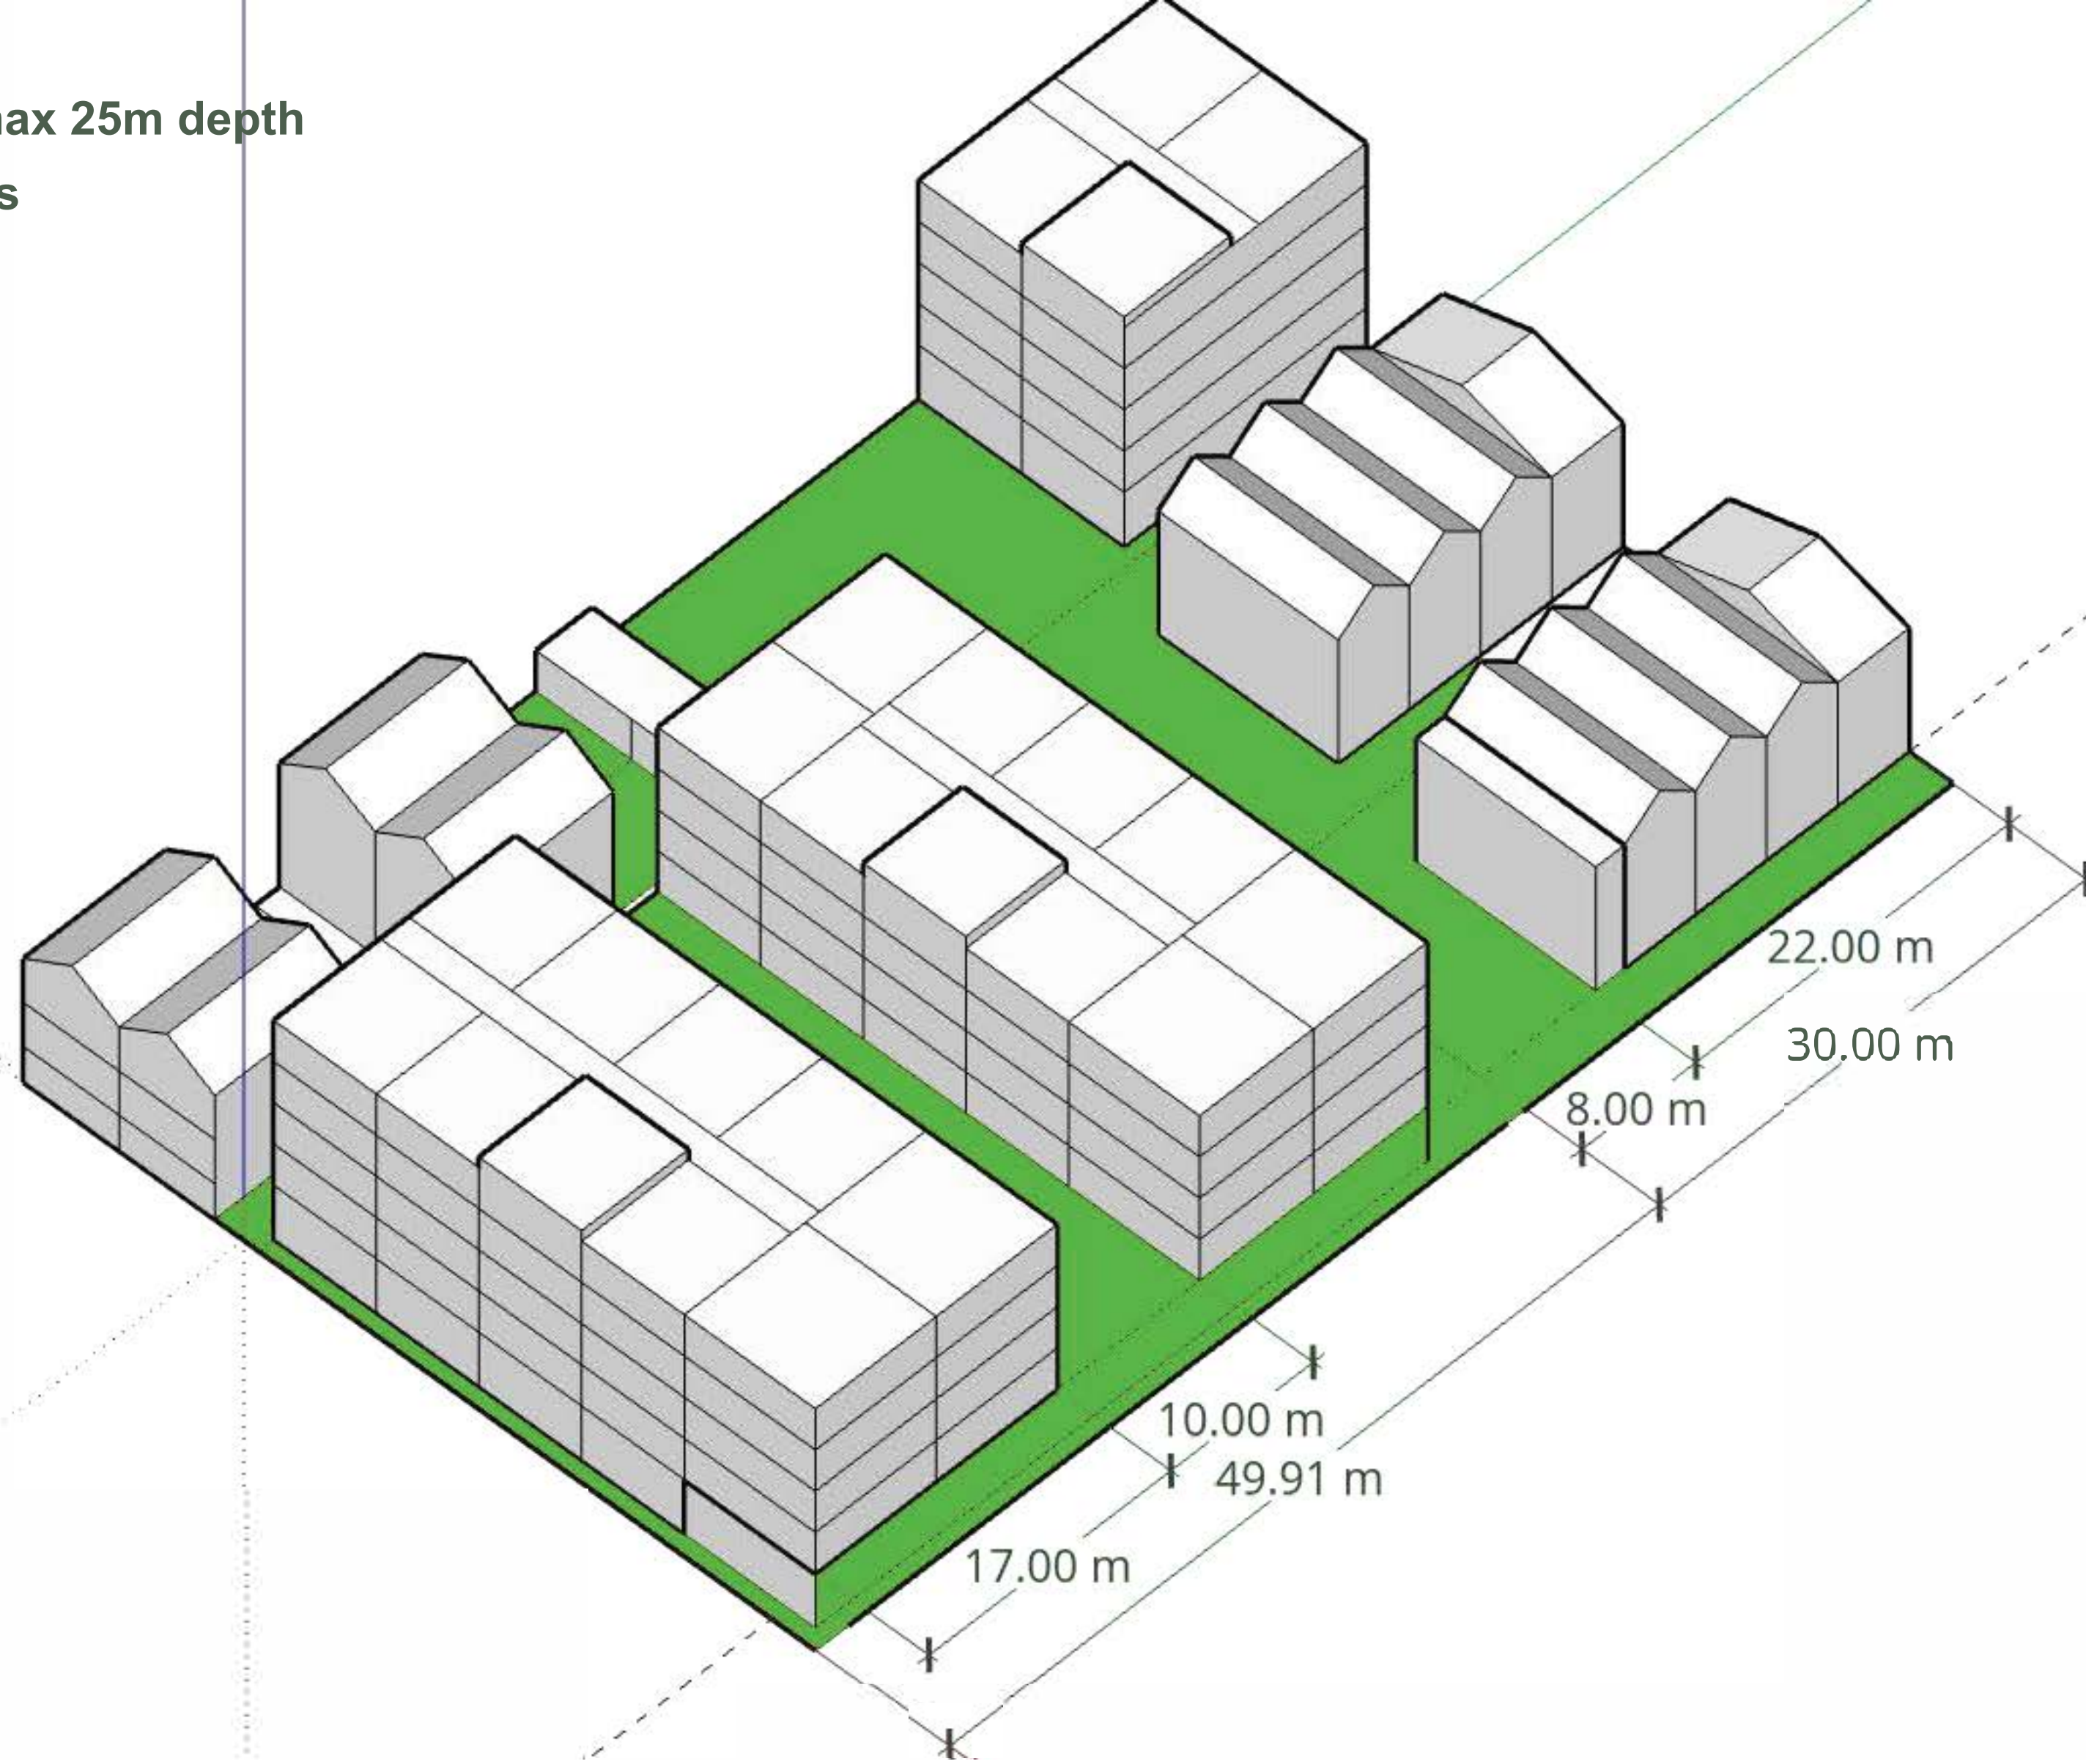


Neighborhood Context (max 25m building depth and min 8m separation)

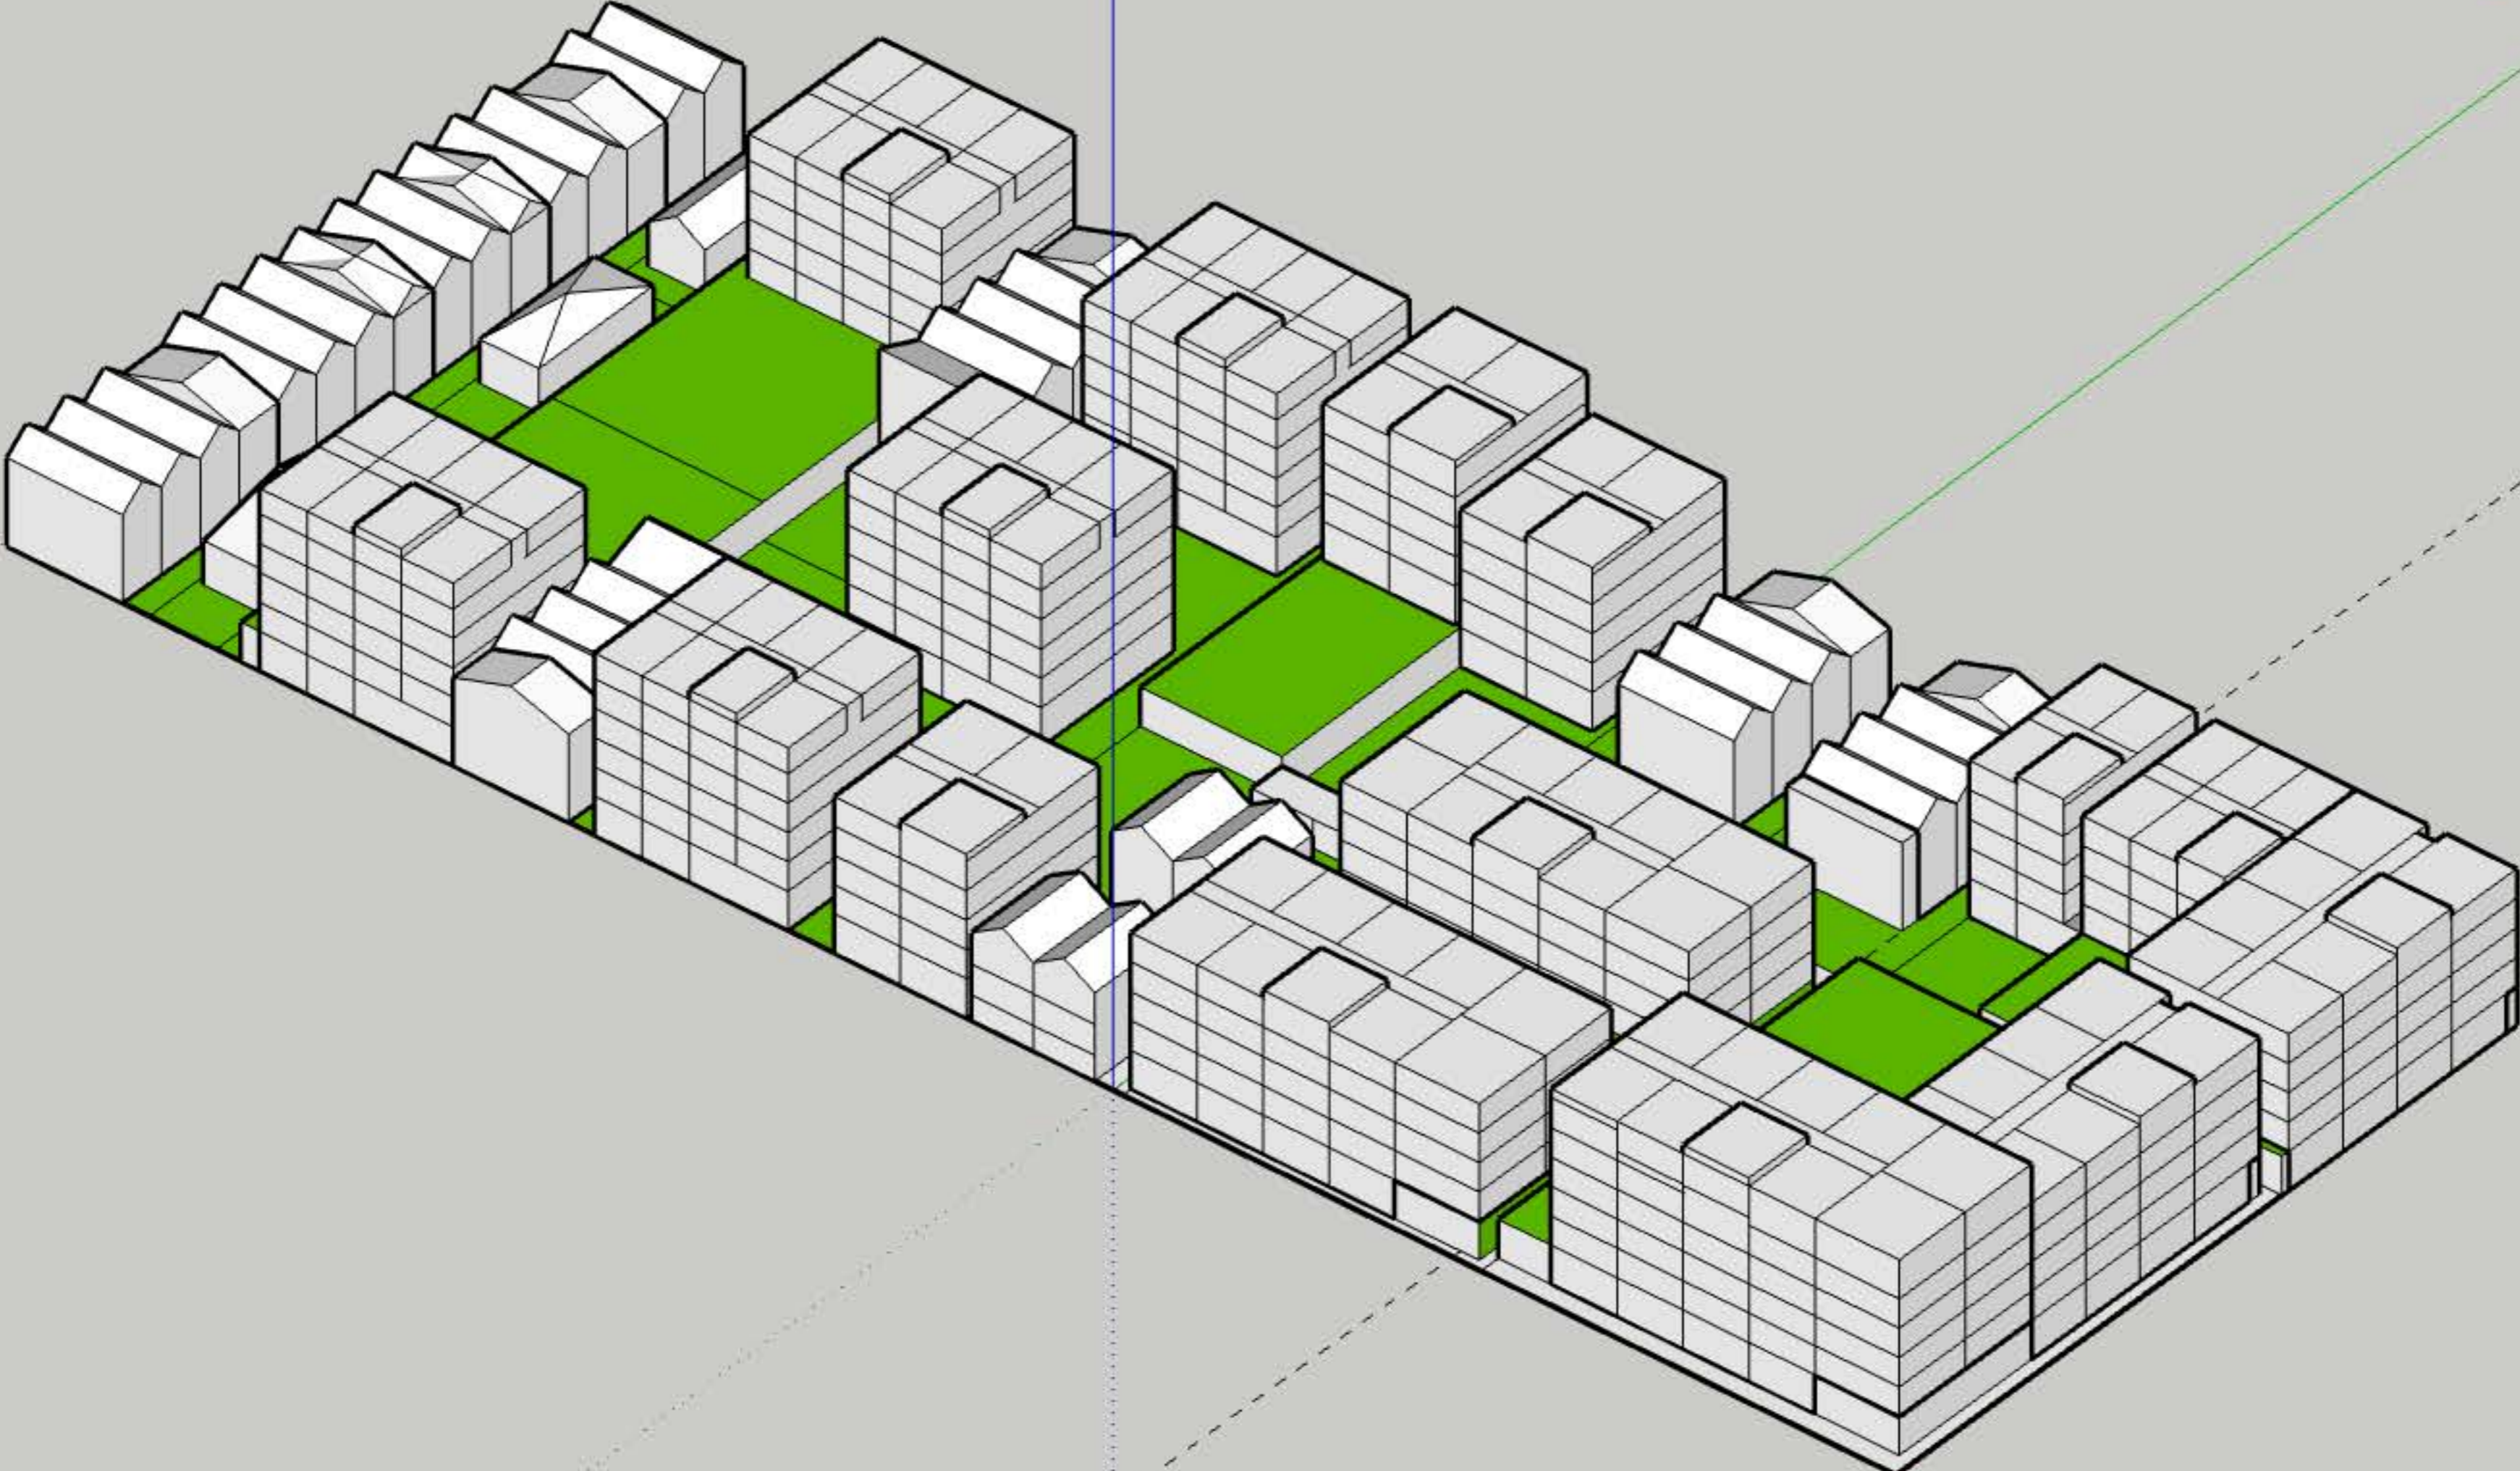

Blue box represent a 6m outlook space

All buildings comply with min 6m outlook space

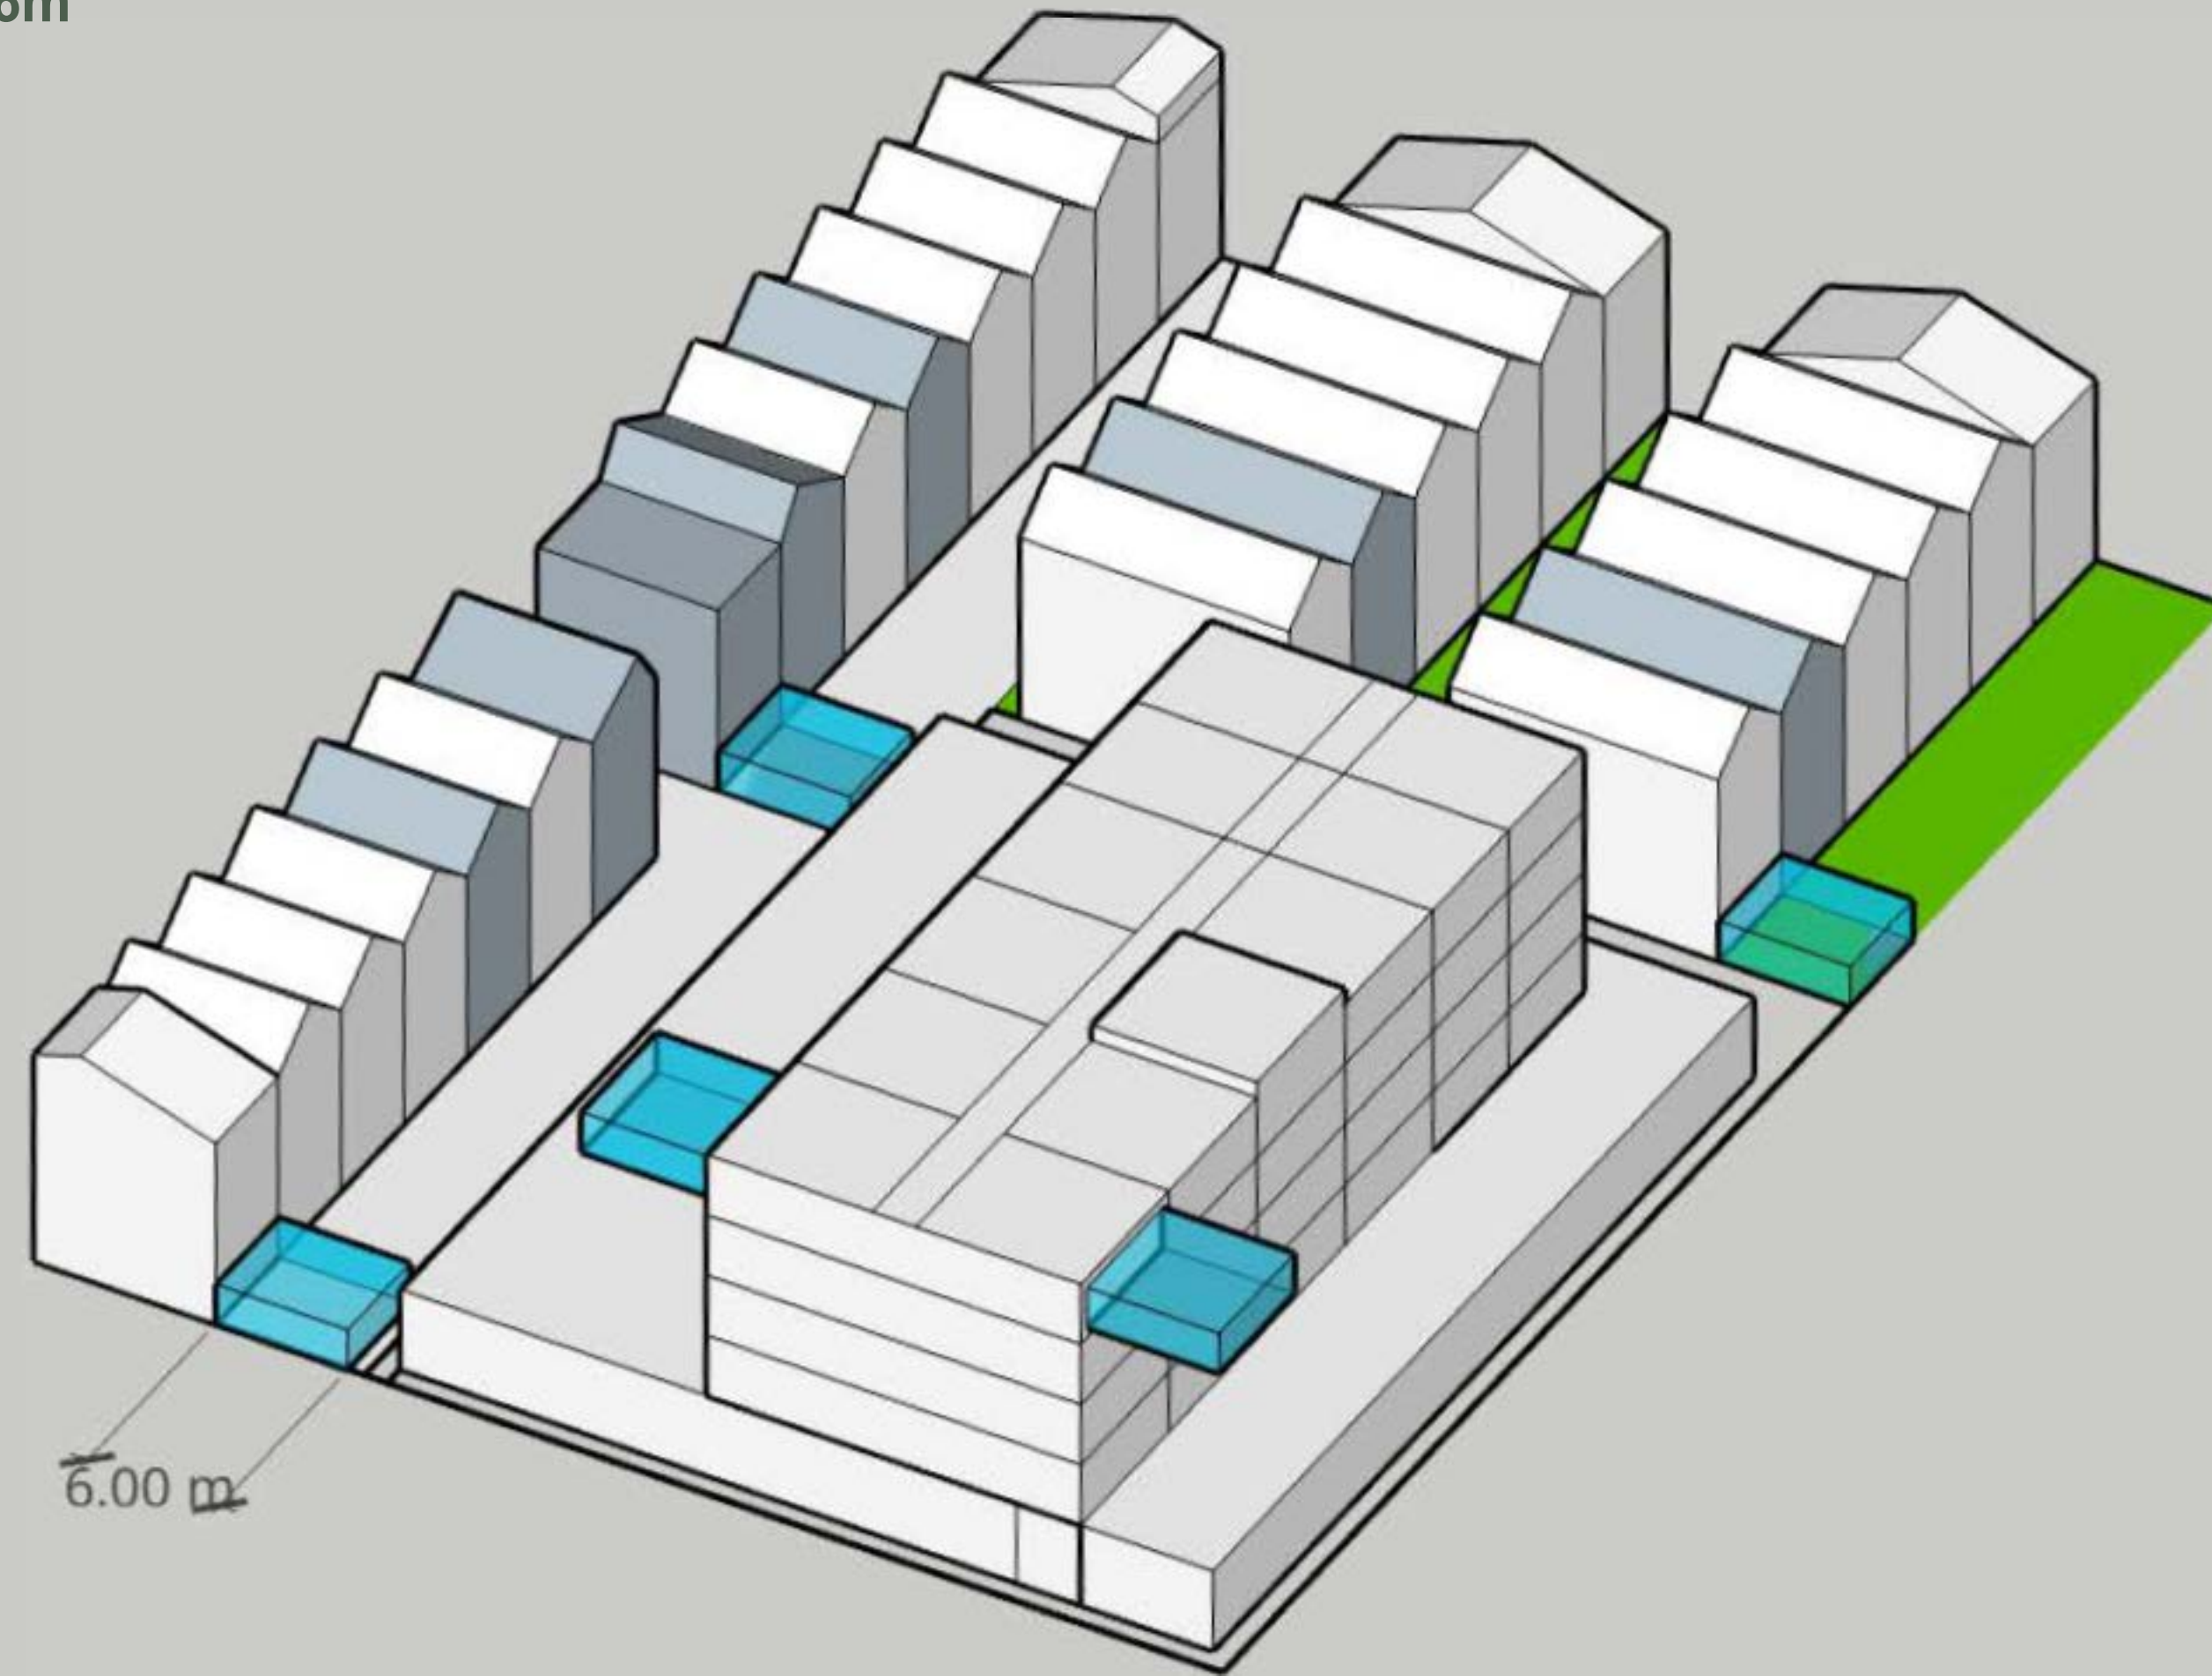

Neighborhood Context (min 6m outlook space)

